




Rev	Description	Date	Dr by	App by
original by		date created		Approved by
		29.08.18		DM

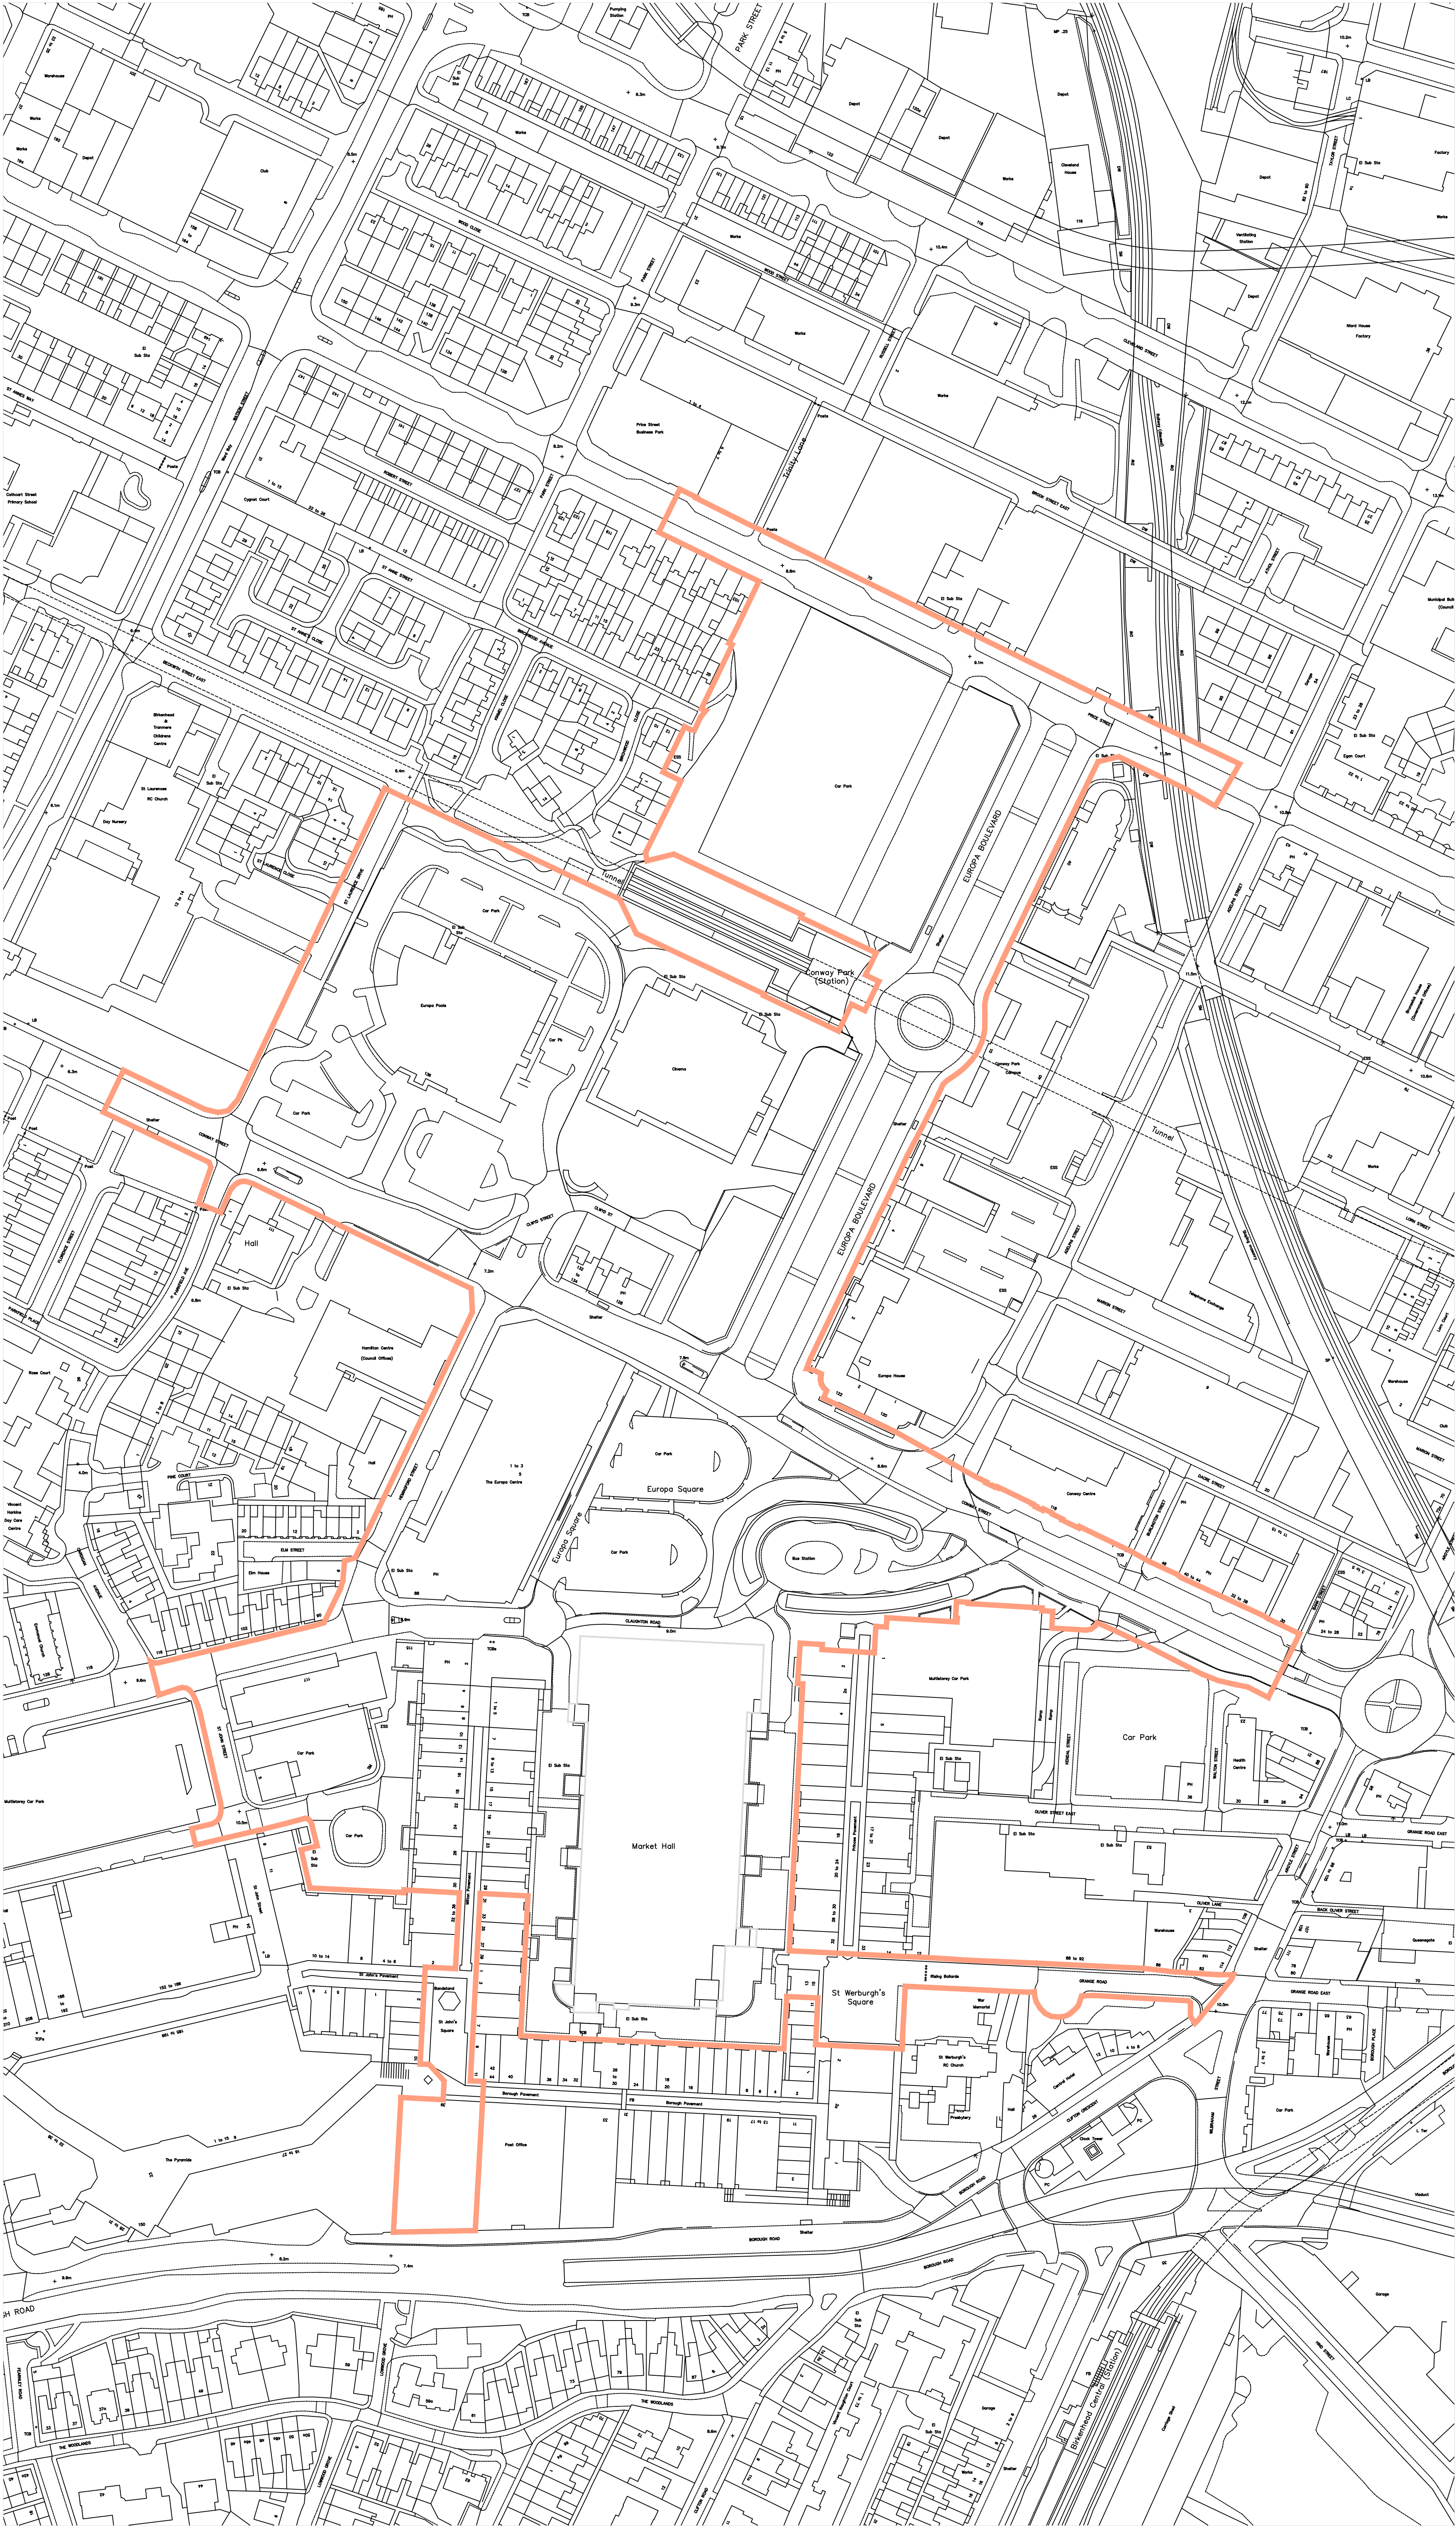

AHR Architects Ltd
Parsonage Chambers
3 The Parsonage
Manchester
M3 2HW
United Kingdom

T +44(0)161 8287900
E manchester@ahr-global.com
www.ahr-global.com

client MUSE Developments Ltd			
project Wirral Growth Company Birkenhead Town Centre Masterplan			
drawing Existing Site Plan - Red Line Boundary			
project number 2017.00877 . 000	scale 1:1250	@A1	
drawing number EX(00)023	rev	issue status	

This drawing is to be read in conjunction with all related drawings. All dimensions must be checked and verified on site before commencing any work or producing shop drawings. The originator should be notified immediately of any discrepancy. This drawing is copyright and remains the property of AHR.