


NOTES  
 WRITTEN DIMENSIONS TO BE PREFERRED TO SCALED.  
 This Map is Reproduced from Ordnance Survey Material with the Permission of Ordnance Survey on Behalf of The Controller of Her Majesty's Stationery Office. © Crown Copyright. Unauthorised Reproduction Infringes Crown Copyright and May Lead to Prosecution or Civil Proceedings. Licence Number 100019803. Published 2009.

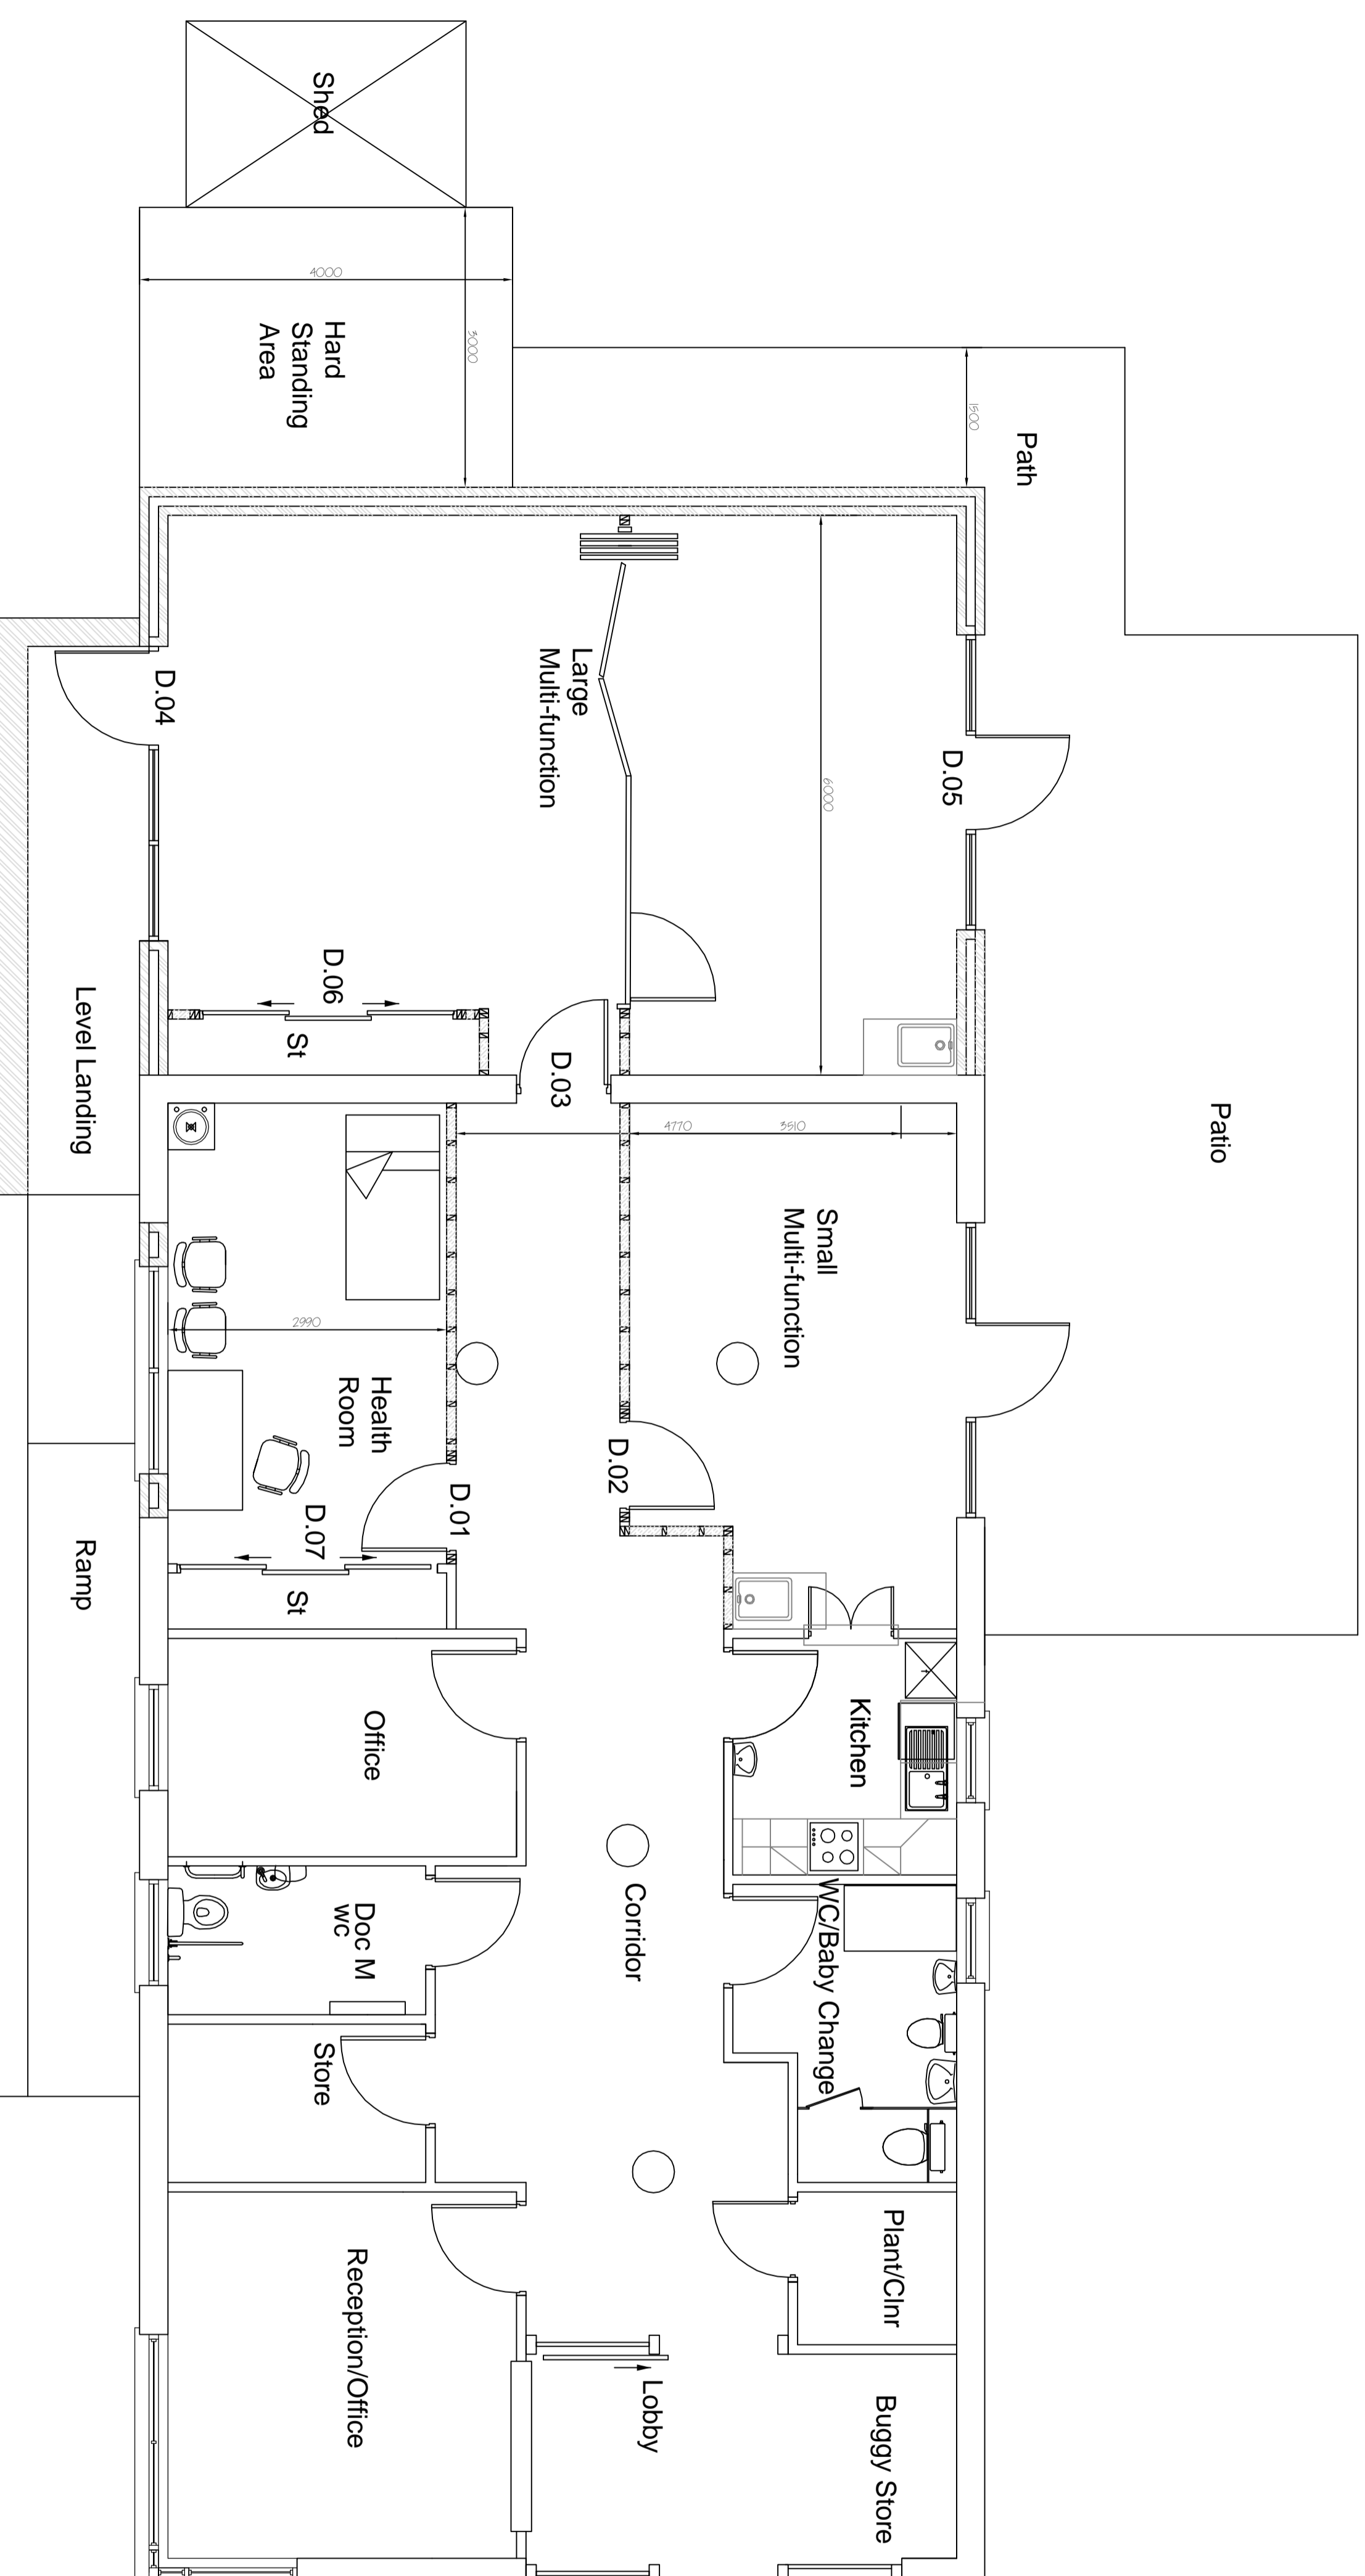

Proposed Plan

PROPOSED FLOOR PLAN 1:50

|      |      |                   |
|------|------|-------------------|
| REV/ | DATE | INITIALS REVIEWED |
|      |      |                   |

**WIRRAL**  
 TECHNICAL SERVICES DEPARTMENT

Cheshire Lines Building,  
 Gaining Street,  
 Birkenhead,  
 Wirral, CH41 1ND,  
 Tel: 0151 466 2180  
 Fax: 0151 466 2188  
 e-Mail: technicalservices@wirral.gov.uk

PROJECT  
 WEST KIRBY CHILDRENS CENTRE  
 SAUGHALL MASSIE ROAD,  
 WEST KIRBY, CH48 6DR

DRAWING TITLE  
 PROPOSED FLOOR PLAN

|       |          |              |              |      |
|-------|----------|--------------|--------------|------|
| DRAWN | REVIEWED | AUTHORISED   | DRAWING NO.  | REV. |
| IHL   | AS SHOWN | Printed @ A1 | C18660/03    |      |
| DATE  | 07.10.09 | UPRN         | 313300132000 |      |

Q.A. DOCUMENT REFERENCE: Z49.6-D (08 AUGUST 2008)