



NOTES  
 WRITTEN DIMENSIONS TO BE PREFERRED TO SCALED.  
 This Map is Reproduced from Ordnance Survey Material with the Permission of Ordnance Survey on Behalf of The Controller of Her Majesty's Stationery Office. © Crown Copyright. Unauthorised Reproduction Infringes Crown Copyright and May Lead to Prosecution or Civil Proceedings. Licence Number 100019803. Published 2009.

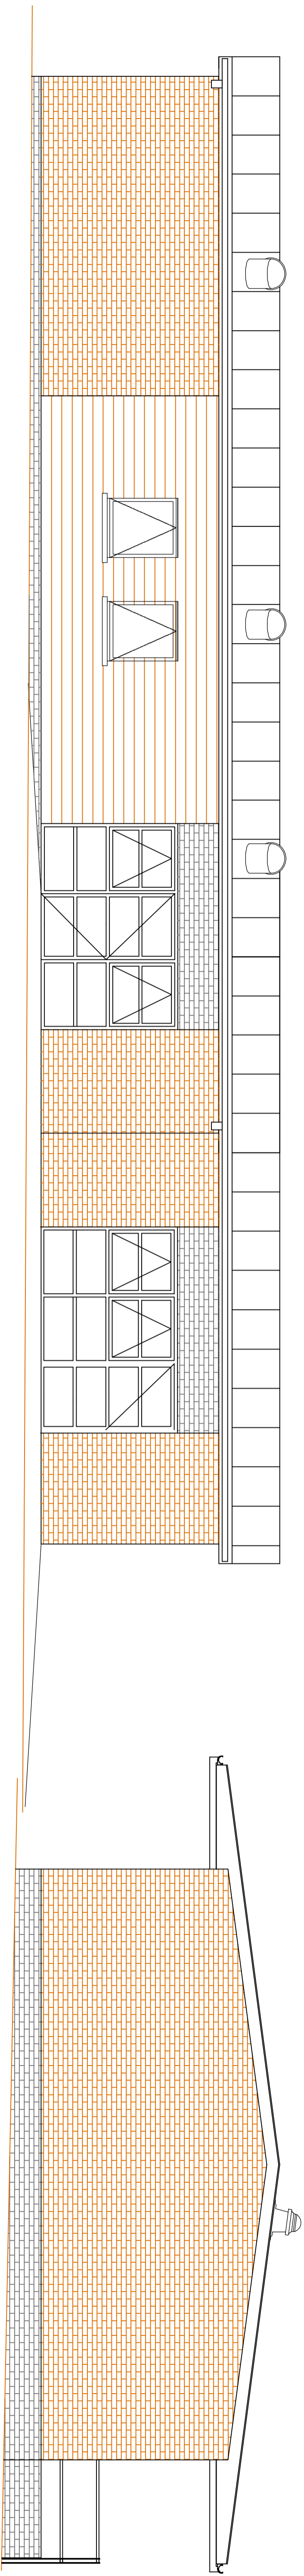


South Elevation

East Elevation

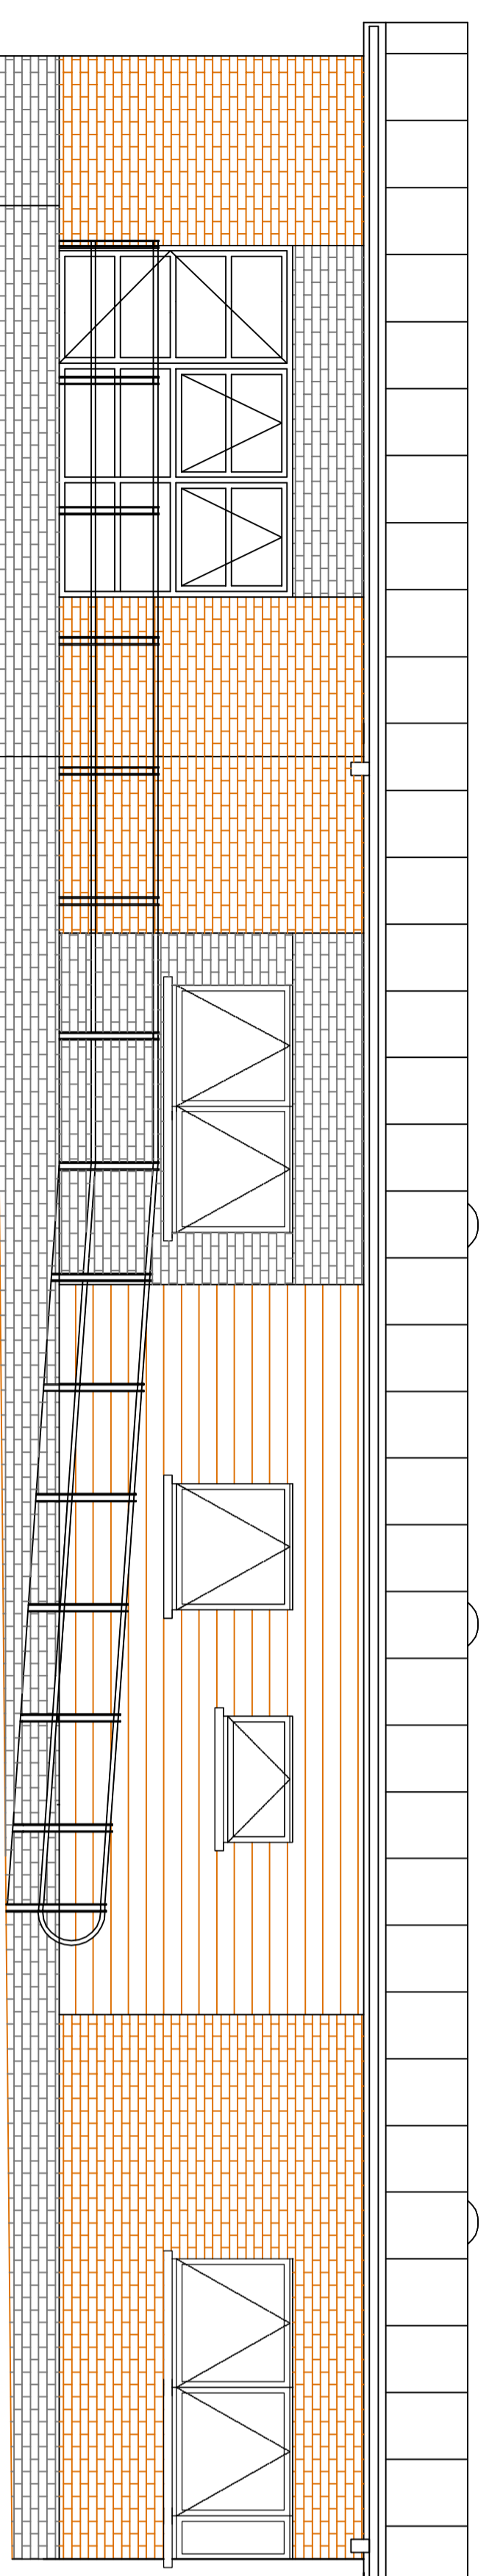

North Elevation

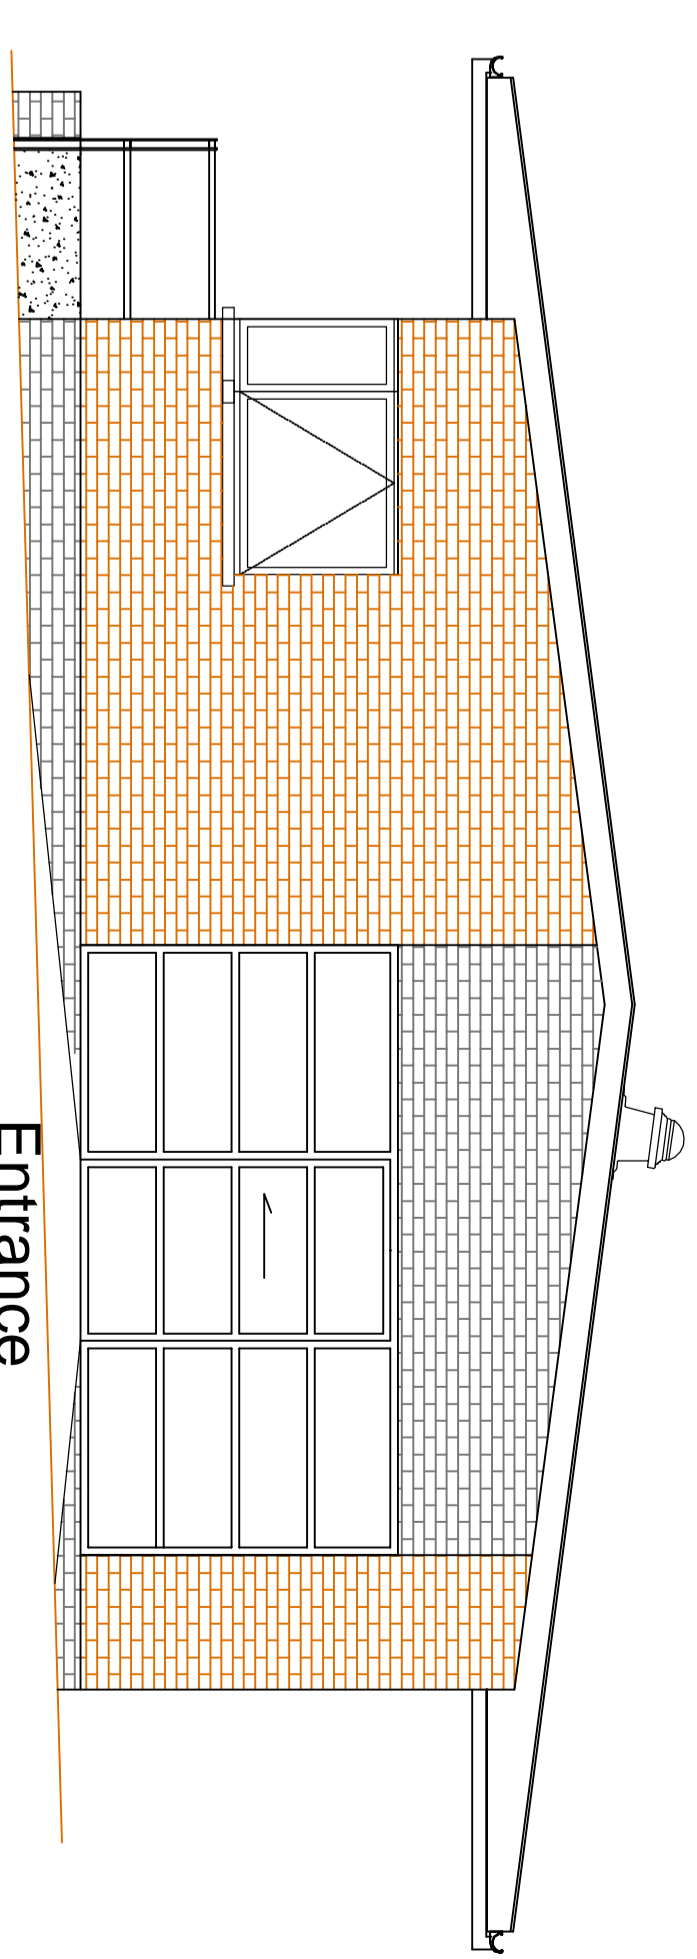

West Elevation

PROPOSED FLOOR PLAN 1:50

REV.	DATE	INITIALS	REMARKS

**WIRRAL**  
 TECHNICAL SERVICES DEPARTMENT  
 Chesire Lines Building,  
 Canning Street,  
 Birkenhead,  
 Wirral, CH41 1ND,  
 Tel: 0151 466 2180  
 Fax: 0151 466 2188  
 e-Mail: technicalservices@wirral.gov.uk

PROJECT  
 WEST KIRBY CHILDRENS CENTRE  
 SAUGHALL MASSIE ROAD,  
 WEST KIRBY, CH48 6DR

DRAWING TITLE  
 PROPOSED ELEVATIONS

DRAWN	REVIEWED	AUTHORISED	DRAWING NO.	REV.
IHL			C18660/05	
SCALE	AS SHOWN	Printed @ A1	URSN	
DATE	07.10.09		313300132000	

Q.A. DOCUMENT REFERENCE: 249.6-D (08 AUGUST 2008)