




NOTES
 WRITTEN DIMENSIONS TO BE PREFERRED TO SCALED.
 This Map is Reproduced from Ordnance Survey Material with the Permission of Ordnance Survey on Behalf of The Controller of Her Majesty's Stationery Office. © Crown Copyright.
 Unauthorised Reproduction Infringes Crown Copyright and May Lead to Prosecution or Civil Proceedings.
 Licence Number 100019903. Published 2008.

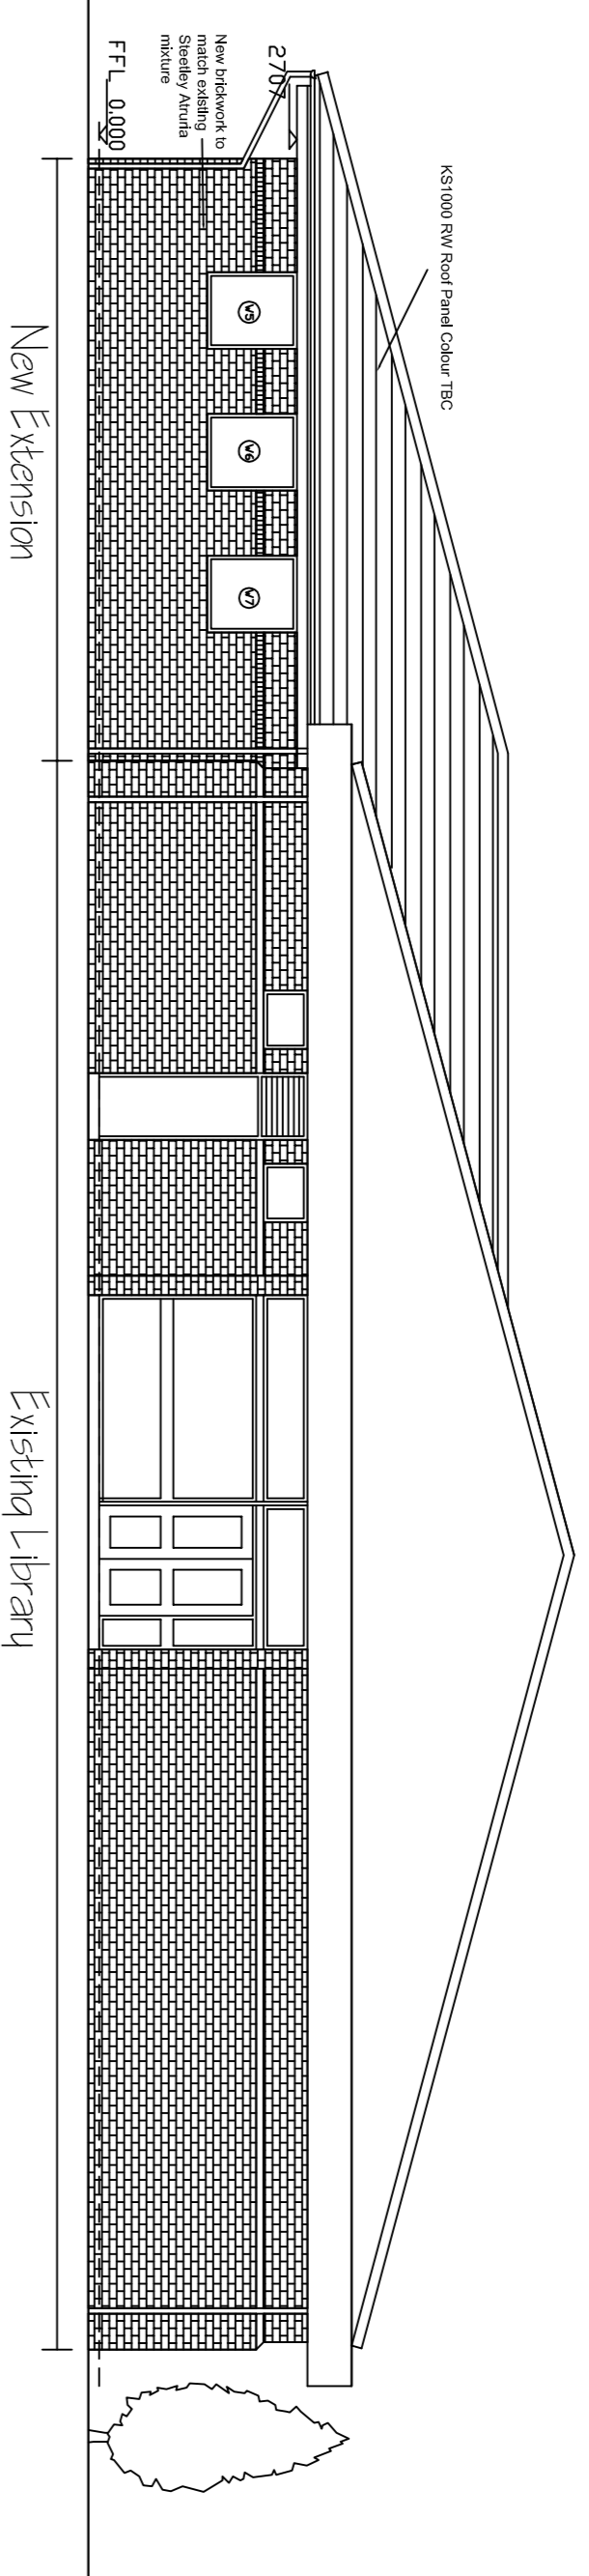


Main Entrance (East) Elevation

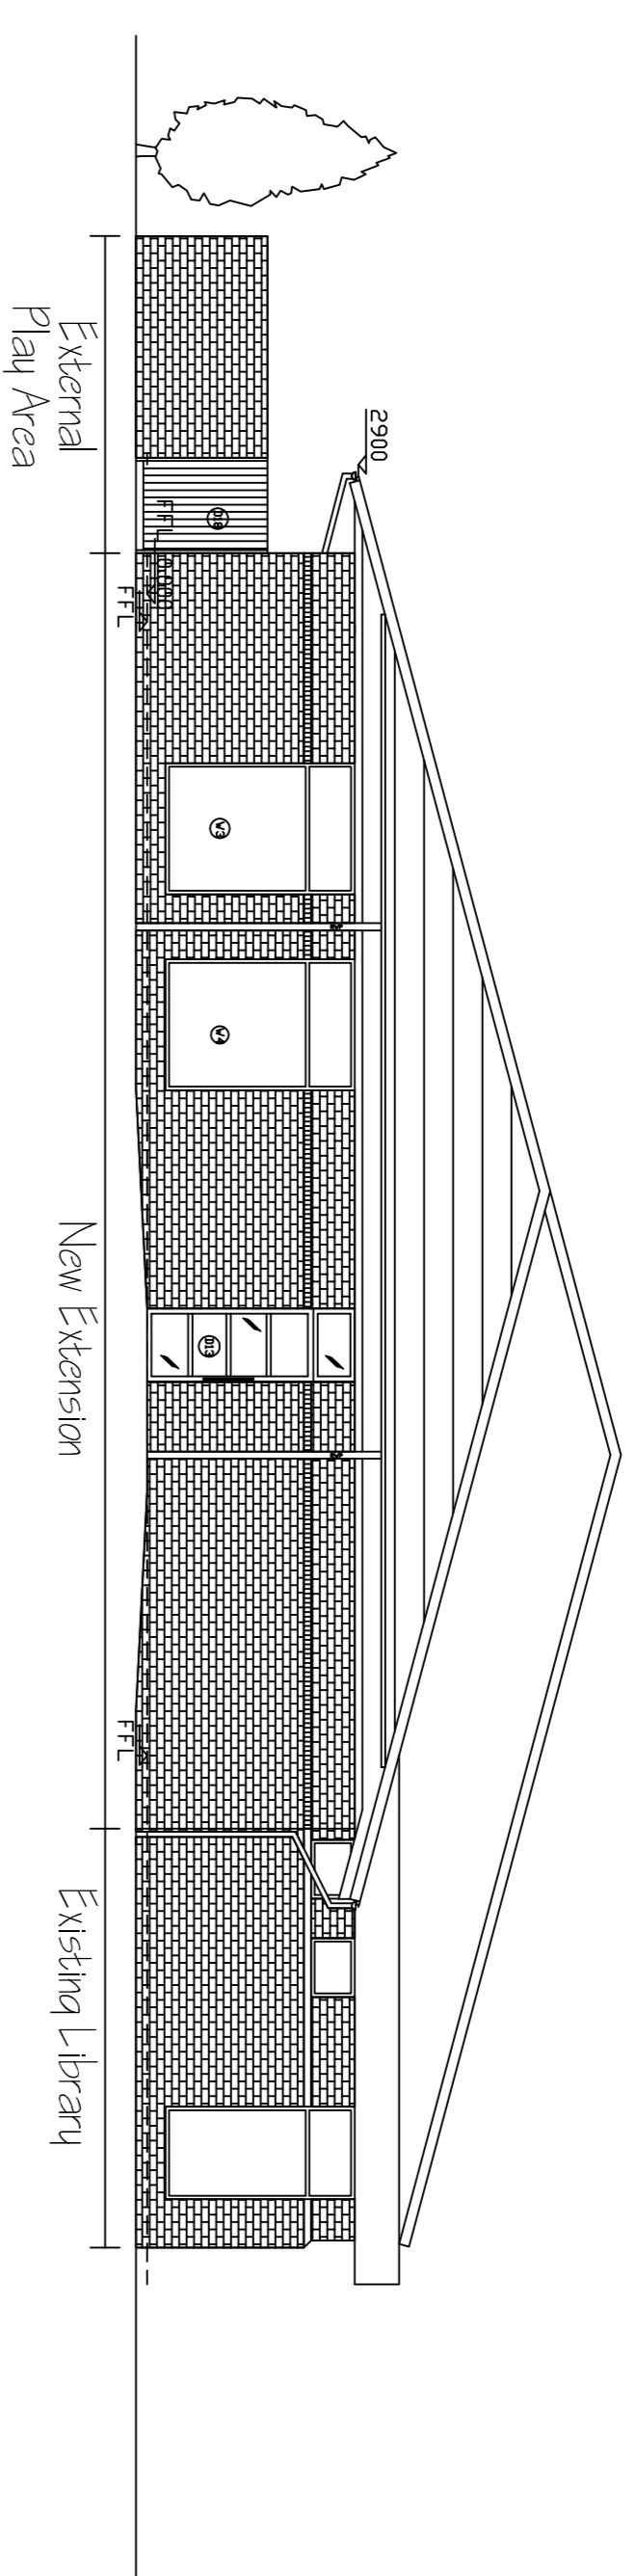

South Elevation

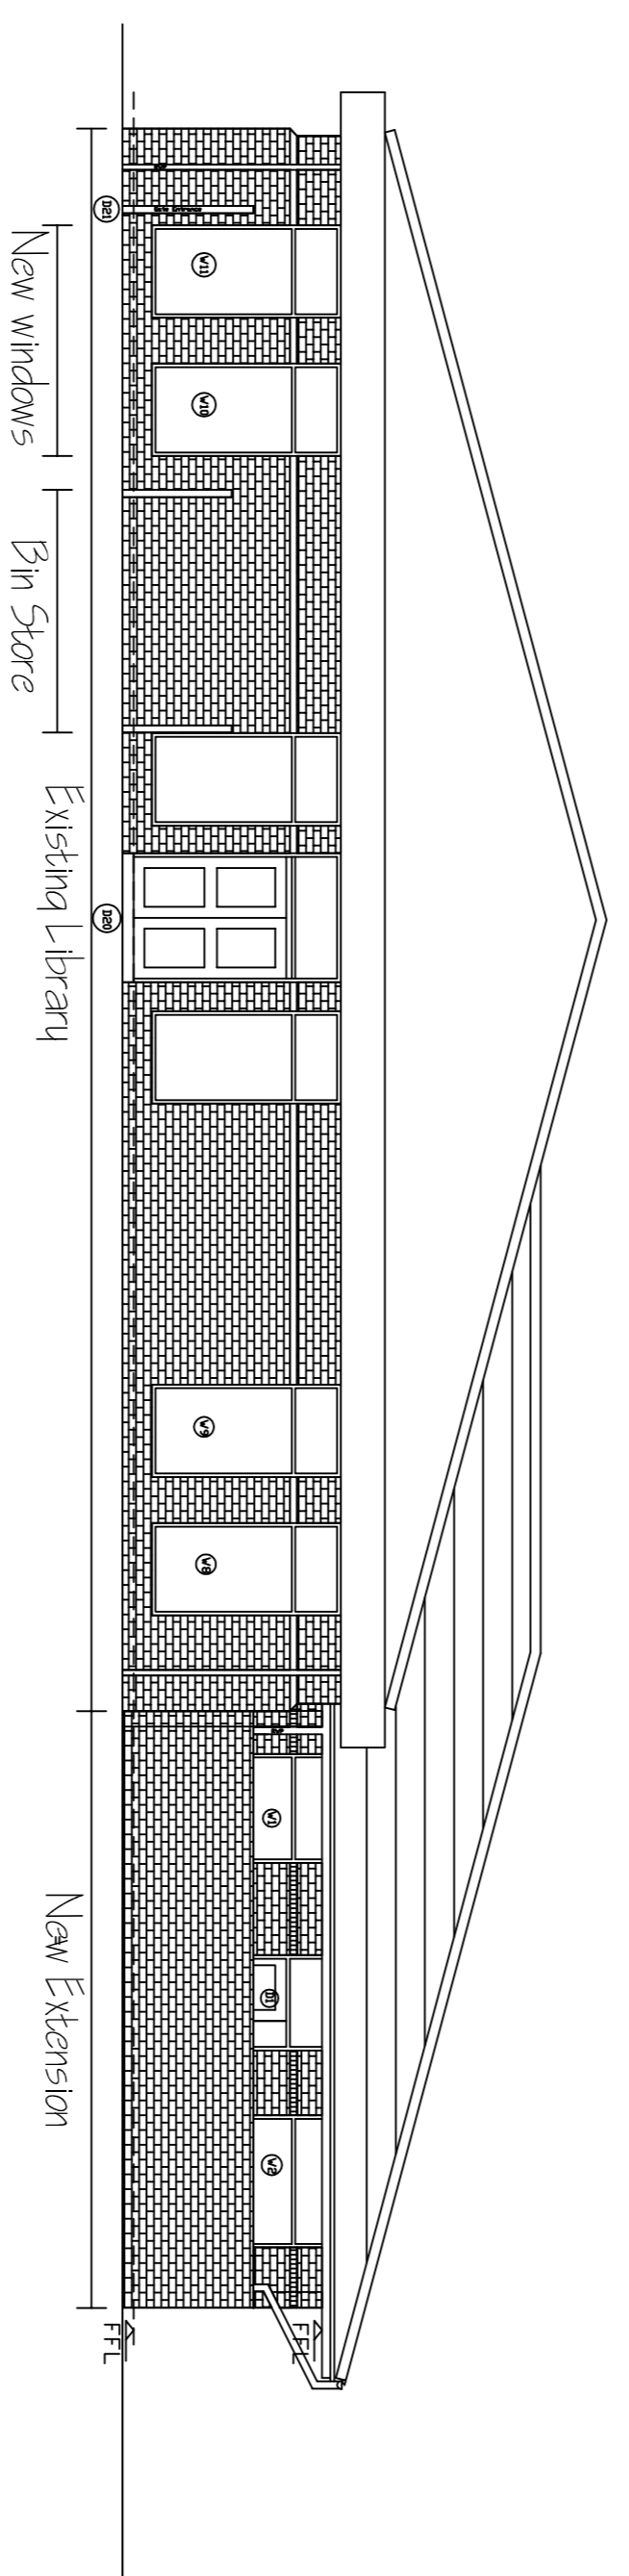

Rear (West) Elevation

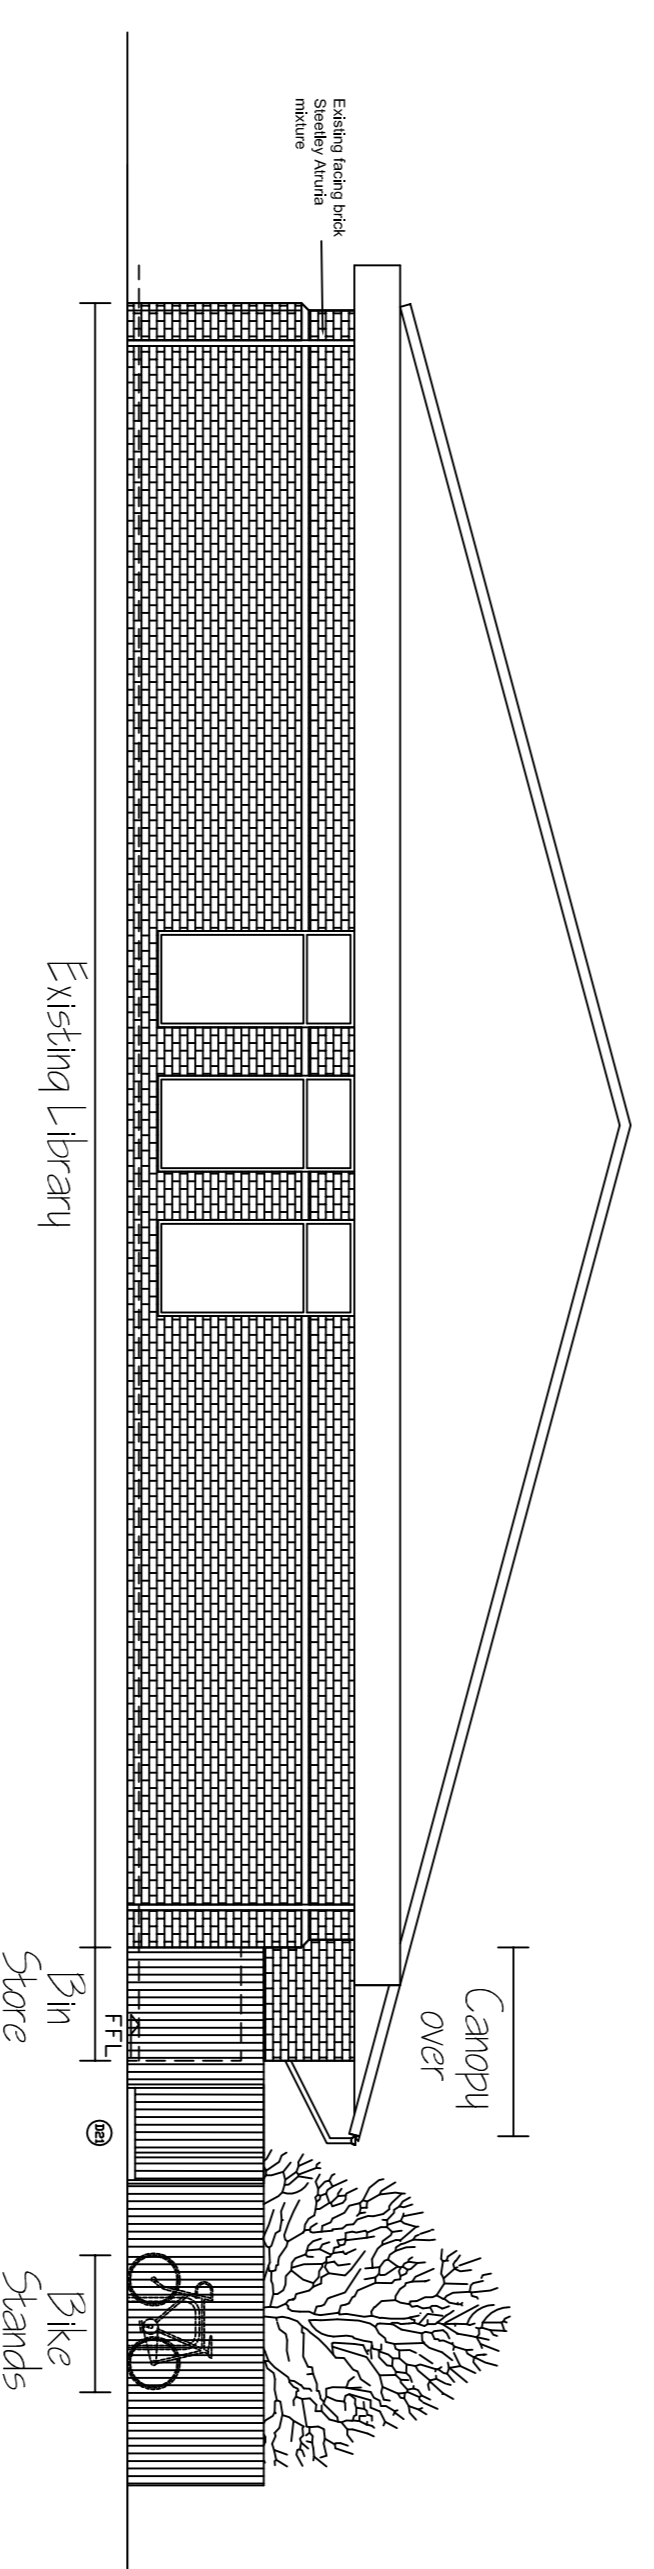

Frankby Road (North) Elevation



NOTE
 ALL DIMENSIONS ARE TO BE CHECKED ON SITE
 IT IS THE CONTRACTORS RESPONSIBILITY TO CHECK
 ALL DIMENSIONS ON SITE PRIOR MANUFACTURING/
 APPROVING ANY SIZES.

THIS DRAWING IS TO BE READ IN CONJUNCTION
 WITH THE FOLLOWING DRAWINGS:
 C18691/03 - PROPOSED PLAN
 C18691/07 - PROPOSED ROOF PLAN
 C18691/10 - WINDOWS SCHEDULE
 C18691/12 - DOOR SCHEDULE

REV	DATE	INITIALS REVIEWED

PROJECT
**GREASBY CHILDRENS CENTRE
 at GREASBY LIBRARY**

DRAWING TITLE
**PROPOSED CHILDRENS CENTRE
 ELEVATIONS**

Cheetham Lane Building,
 Greasby, Wirral, Merseyside,
 Wirral, CH41 1ND.
 Tel: 0151 608 2000
 Fax: 0151 608 2001
 e-mail: technicalservices@wirral.gov.uk

DESIGN	REVIEWED	AUTHORISED	DRAWING NO.	REV
SCALE	1:100	Printed @ A1	C18691/04	
DATE	Dec 09		150501292000	

Q.A. DOCUMENT REFERENCE: 249.6-D (08 AUGUST 2009)