

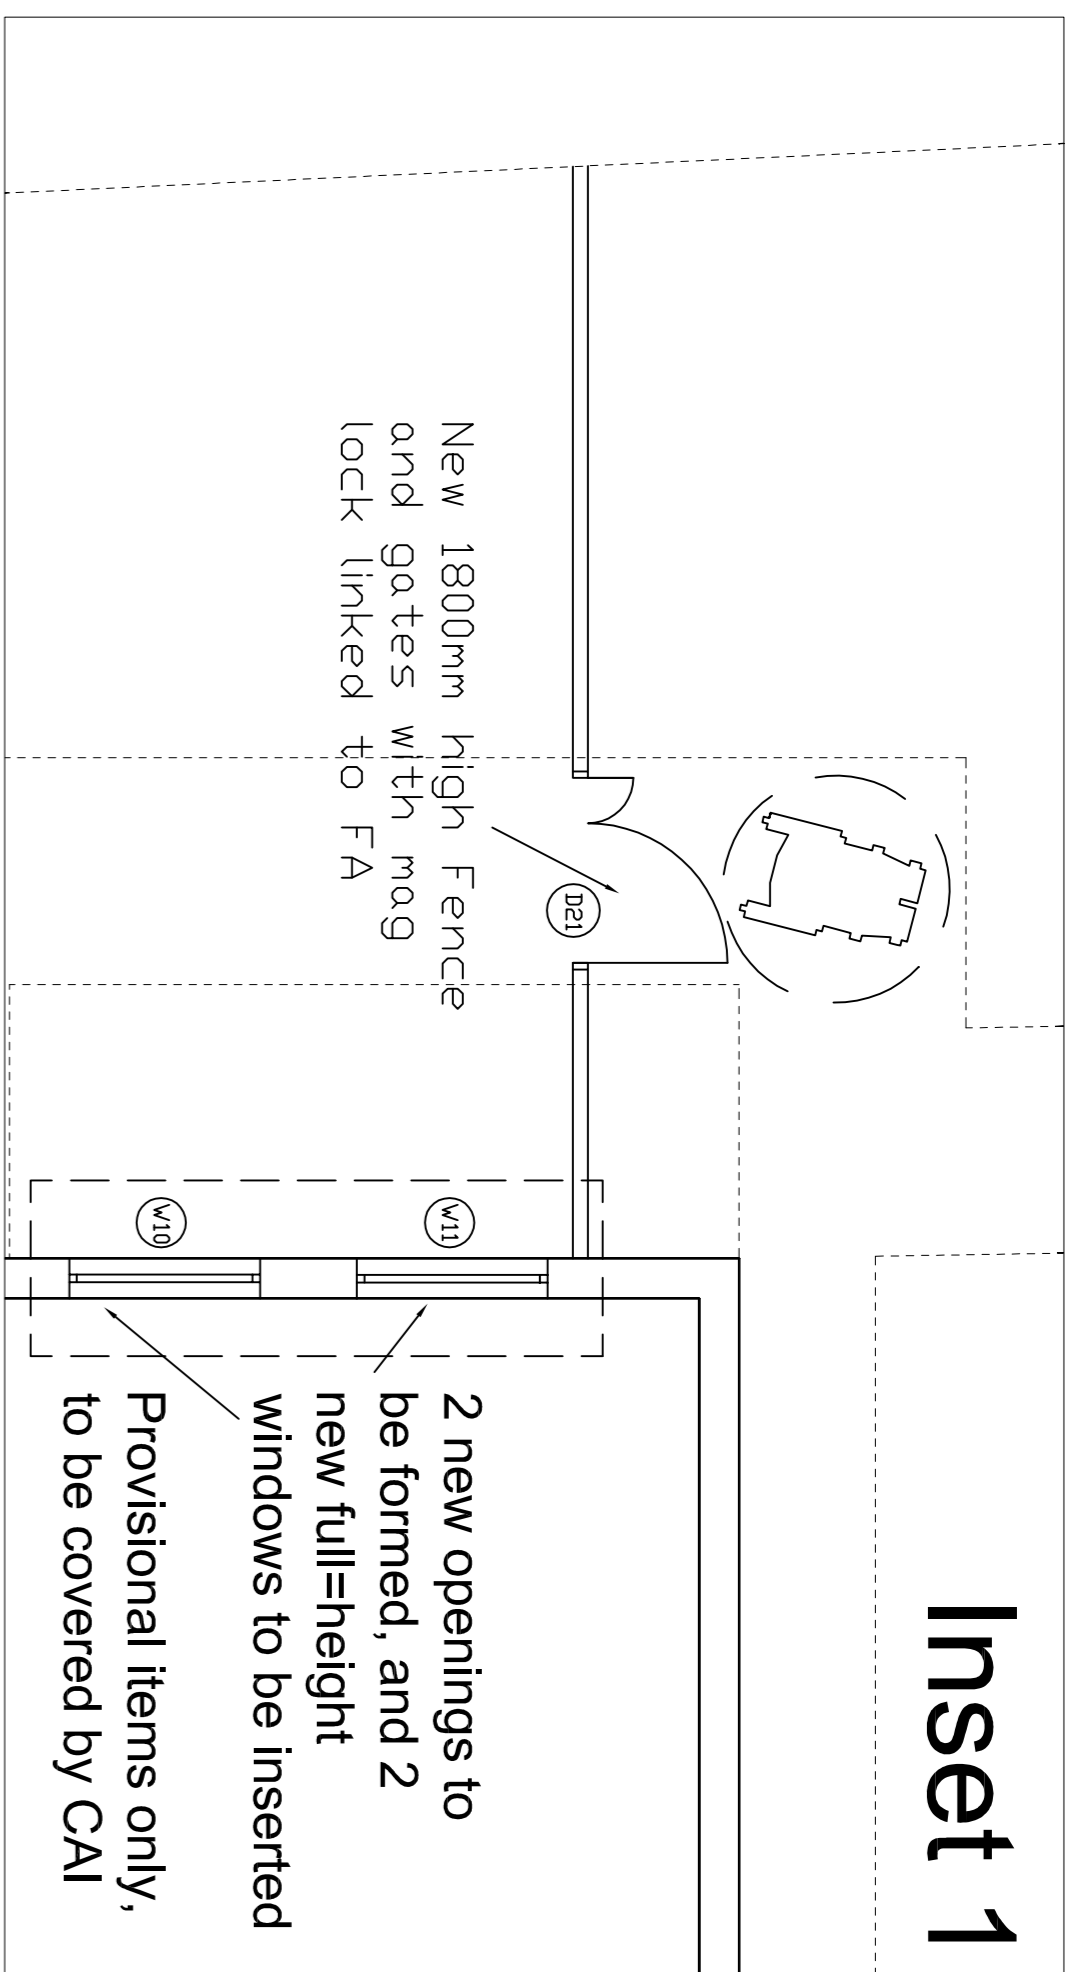
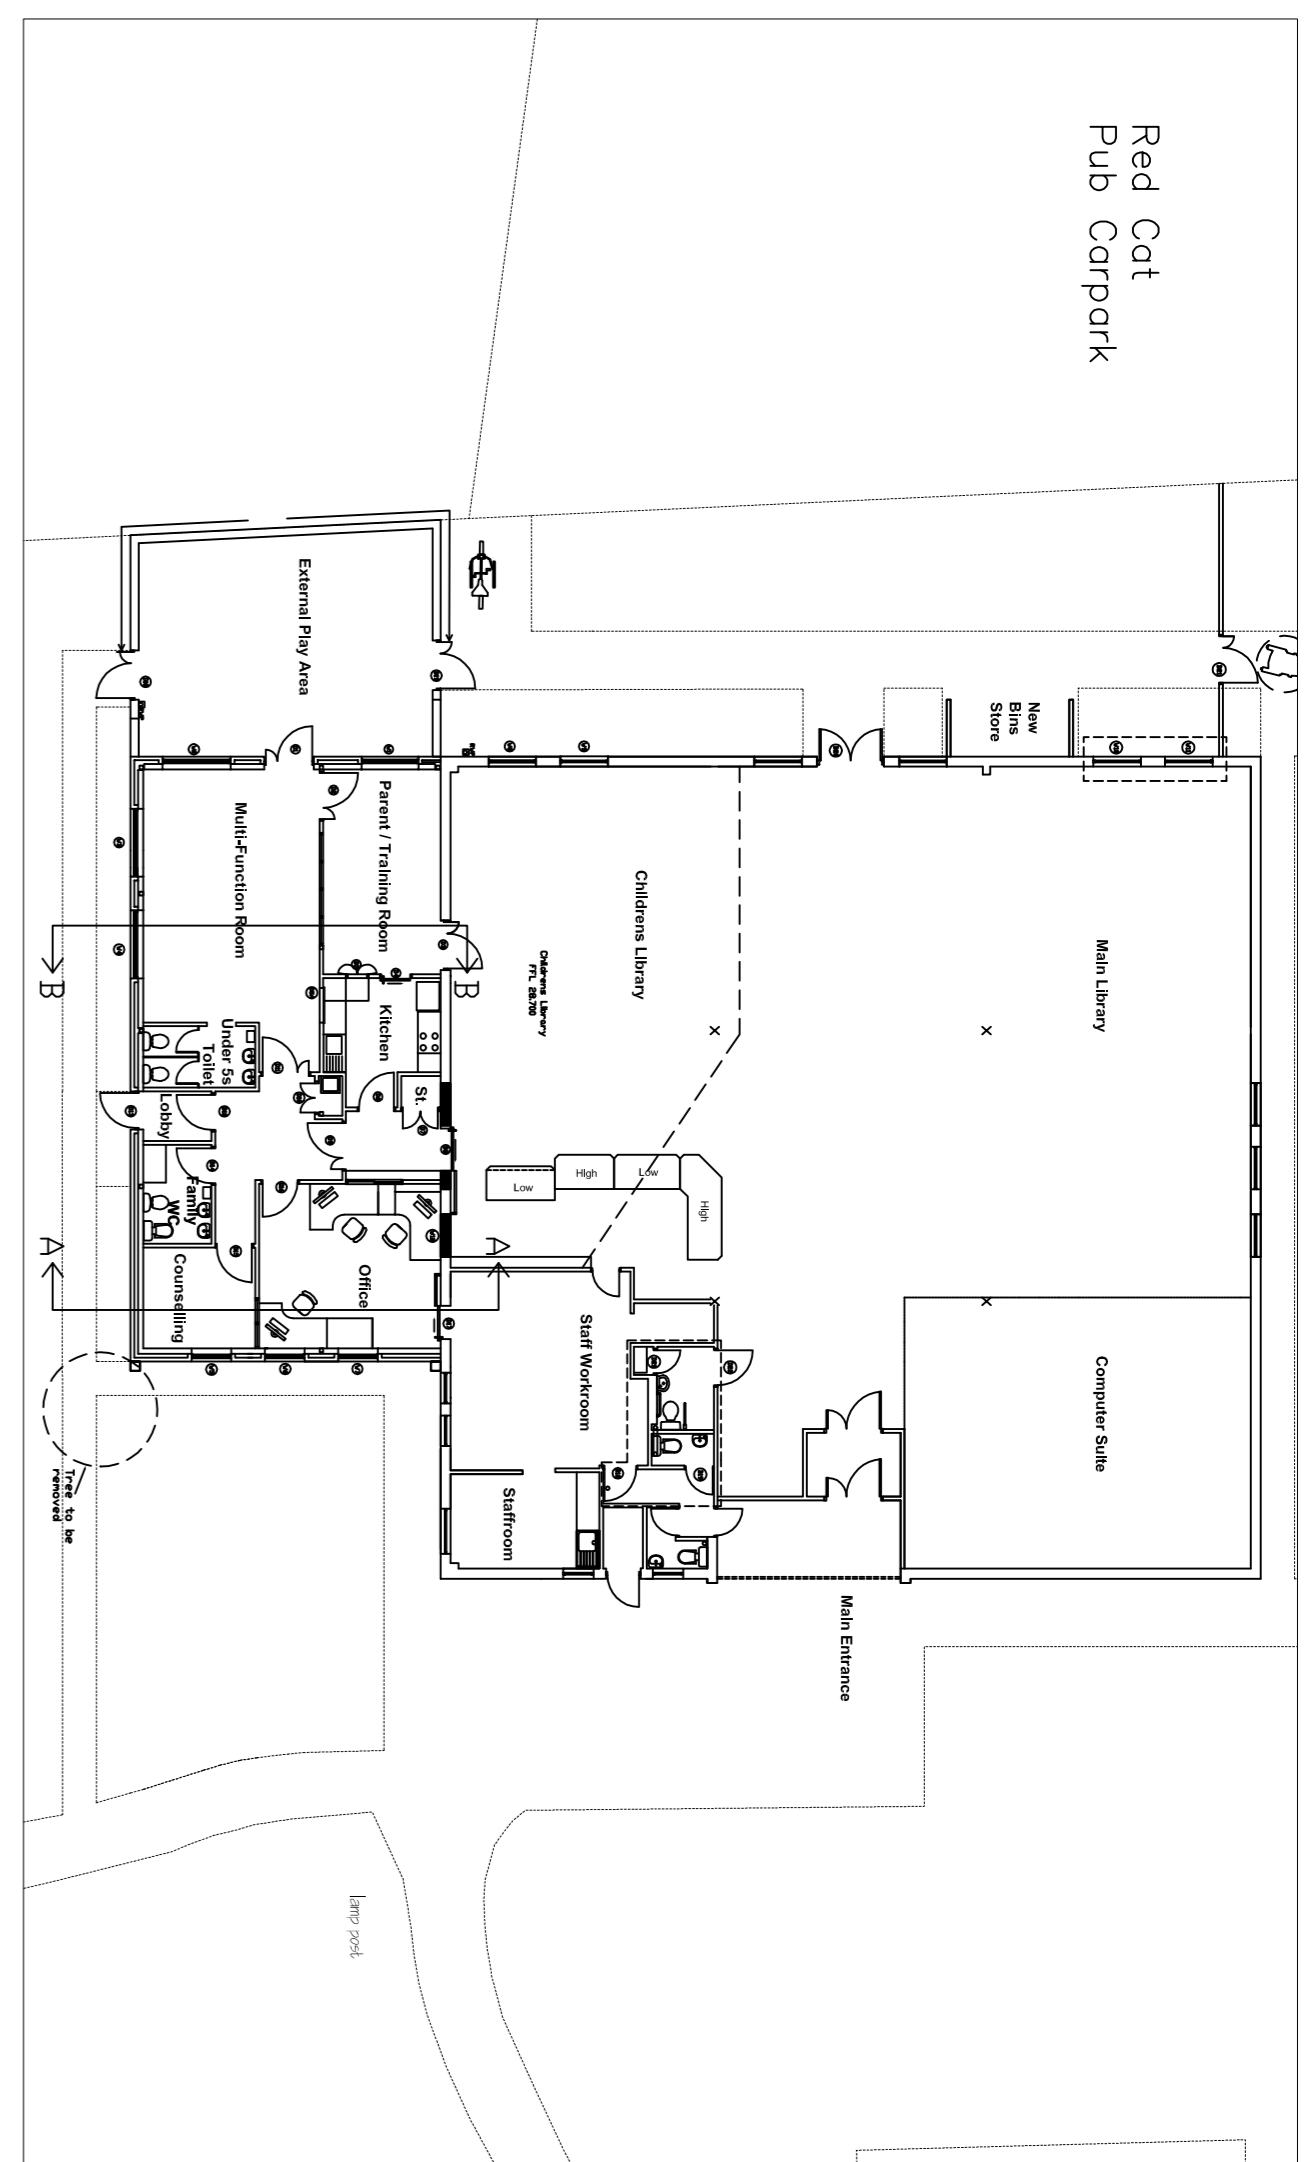


NOTES  
WRITTEN DIMENSIONS TO BE PREFERRED TO SCALED.

This Map is Reproduced from Ordnance Survey Material with the Permission of Ordnance Survey on Behalf of The Controller of Her Majesty's Stationery Office. © Crown Copyright. Unauthorised Reproduction Infringes Crown Copyright and May Lead to Prosecution or Civil Proceedings. Licence Number 100019903. Published 2008.

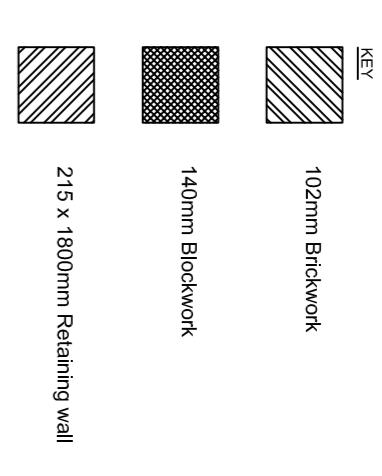

See Inset 1

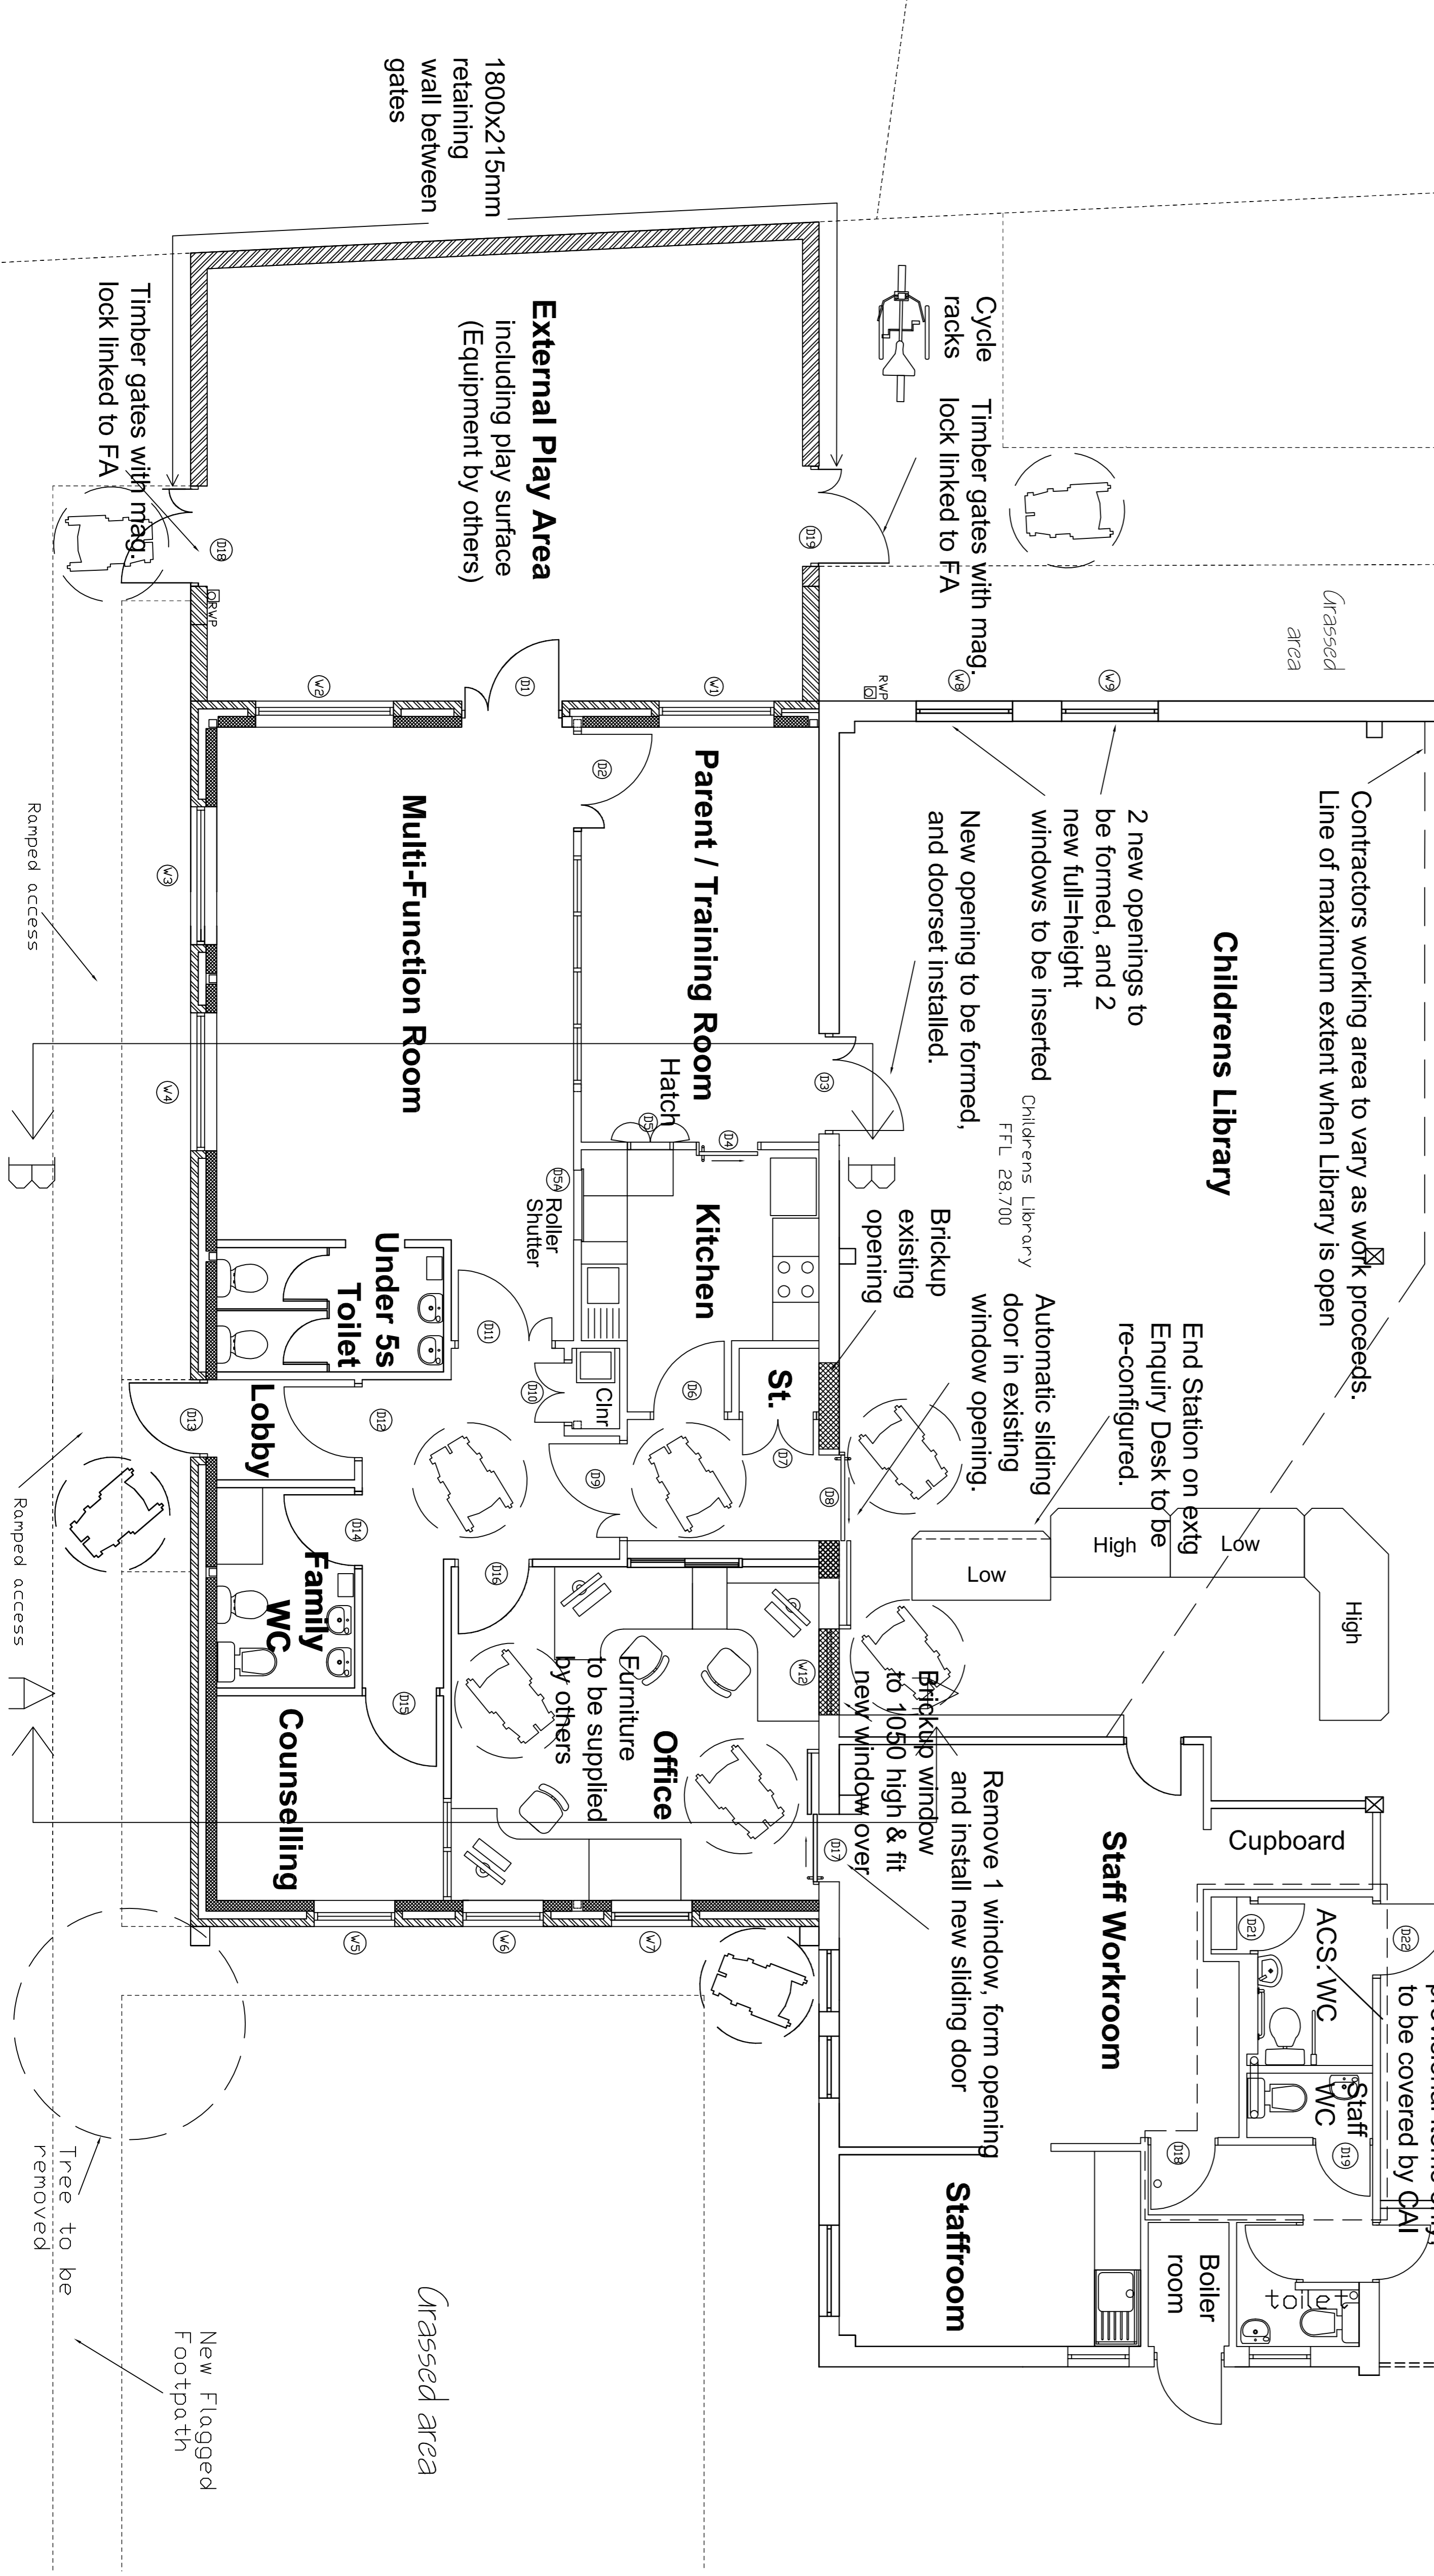

Toilet alterations are provisional items only, to be covered by CAI

NOTE  
ALL DIMENSIONS ARE TO BE CHECKED ON SITE  
IT IS THE CONTRACTORS RESPONSIBILITY TO CHECK ALL DIMENSIONS ON SITE PRIOR MANUFACTURING/ APPROVING ANY SIZES.

THIS DRAWING IS TO BE READ IN CONJUNCTION WITH THE FOLLOWING DRAWINGS:  
C18691/04 - PROPOSED ELEVATIONS  
C18691/07 - PROPOSED ROOF PLAN  
C18691/10 - WINDOWS SCHEDULE  
C18691/12 - DOOR SCHEDULE

|     |      |                   |
|-----|------|-------------------|
| REV | DATE | INITIALS REVIEWED |
|     |      |                   |

**WIRRAL**  
TECHNICAL SERVICES DEPARTMENT

Queens Lane Building,  
100, Wirral, Merseyside,  
Wirral, CH41 1ND.  
Tel: 0151 606 2000  
E-mail: technicalservices@wirral.gov.uk

PROJECT  
GREASBY CHILDRENS CENTRE  
at GREASBY LIBRARY

DRAWING TITLE  
PROPOSED CHILDRENS CENTRE  
PROPOSED PLAN

|        |         |              |              |      |
|--------|---------|--------------|--------------|------|
| DESIGN | REVISED | AUTHORISED   | DRAWING NO.  | REV. |
| SCALE  | 1:50    | Printed @ A1 | C18691/03    |      |
| DATE   | Dec 09  |              | 150501292000 |      |

0.A. DOCUMENT REFERENCE: 249.6-D (08 AUGUST 2009)