



NOTES
 WRITTEN DIMENSIONS TO BE PREFERRED TO SCALED.
 This Notice Reproduced from Ontario Survey Material with the
 permission of the Surveyor General of Ontario, Ontario's Survey
 Authority's Stationery Office. © Crown Copyright. All Rights Reserved.
 Unauthorised Reproduction Infringes Crown Copyright and may lead to
 Licence Number 100018903. Published 2005.


Colored Shading Guide

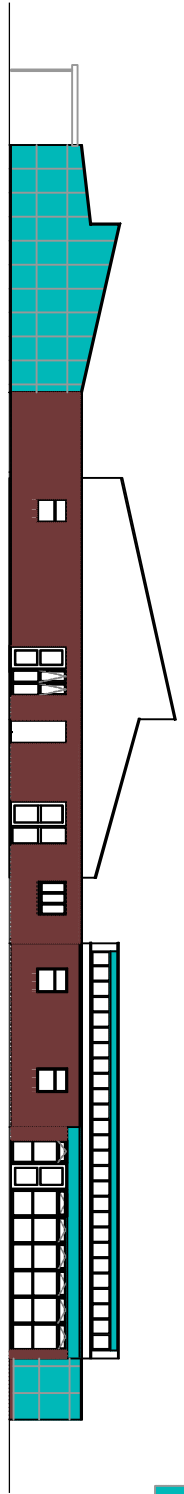


REAR ELEVATION

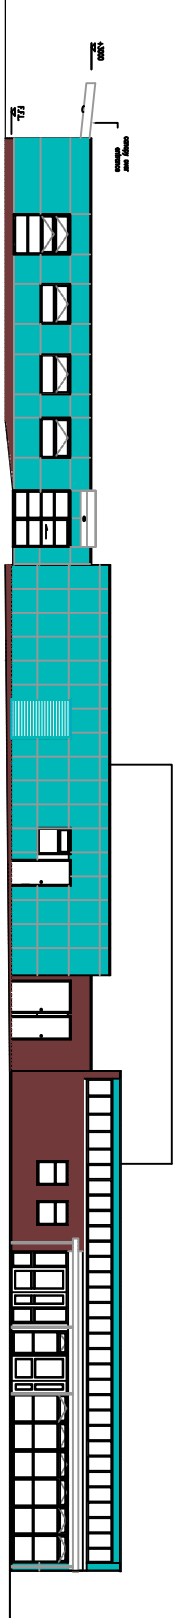


SOUTH ELEVATION

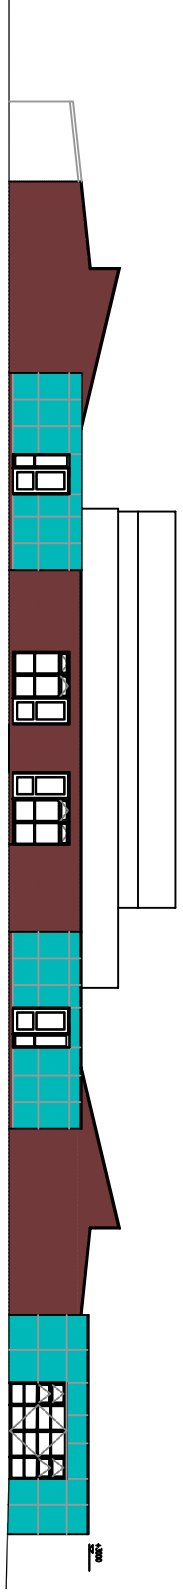

NORTH ELEVATION

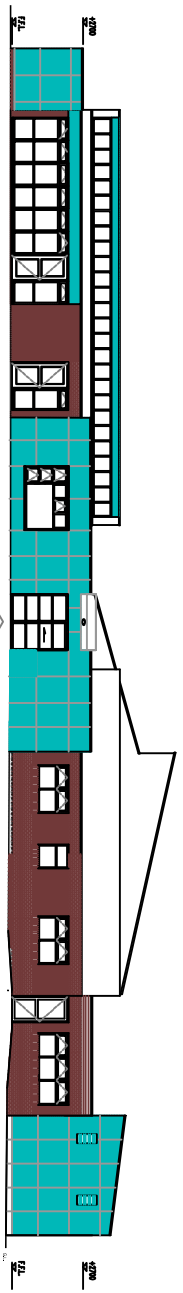

FRONT ELEVATION

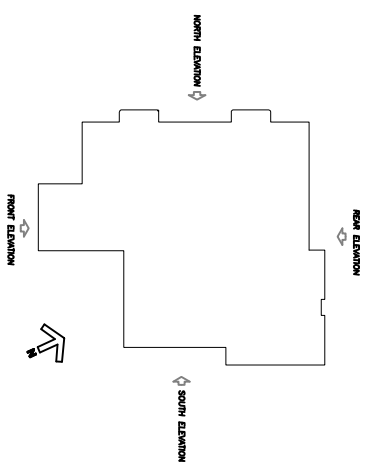

REV	DATE	BY	DATE
WRRAL TECHNICAL SERVICES DEPARTMENT Cassville Lines Building, 1000 Highway 7 East, Warrill, ONT L0R 1R0, Tel: 416-491-0888 Email: services@wrral.com			
PROJECT CATHCART STREET PRIMARY SCHOOL CATHCART STREET BIRKENHEAD CH41 3JY			
DRAWING TITLE PROPOSED ELEVATIONS OPTION B			
ISSUED S.D.C. SCALE DATE 1:100 08/07/2011 13:20:00 11 JAN 11	DESIGNED G.M. C18719/06	CHECKED G.M. 08/07/2011 13:20:00	DATE 11 JAN 11