



NOTES
WRITTEN DIMENSIONS TO BE PREFERRED TO SCALED.

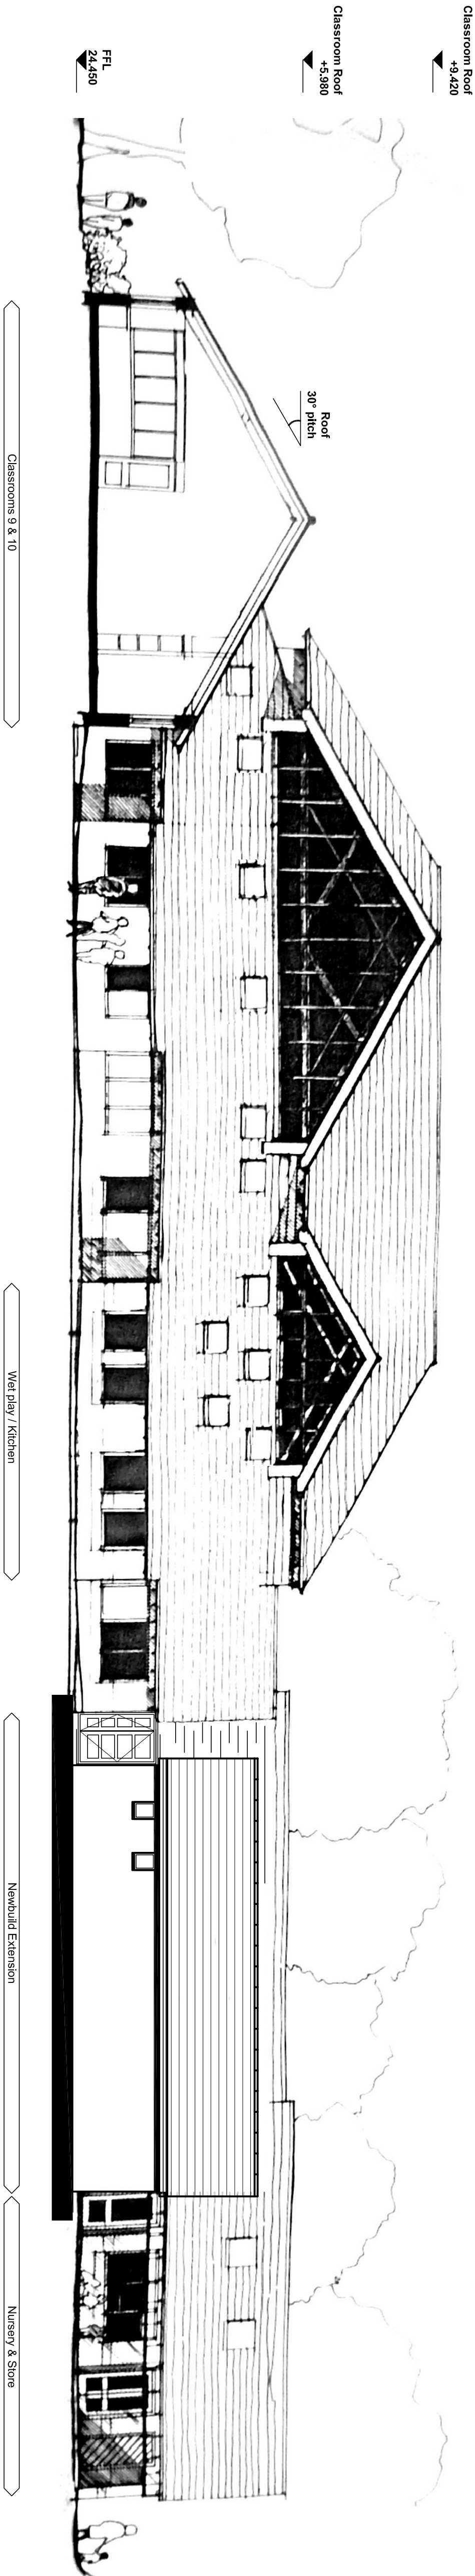


1 Proposed South-West Elevation

Scale: 1:100

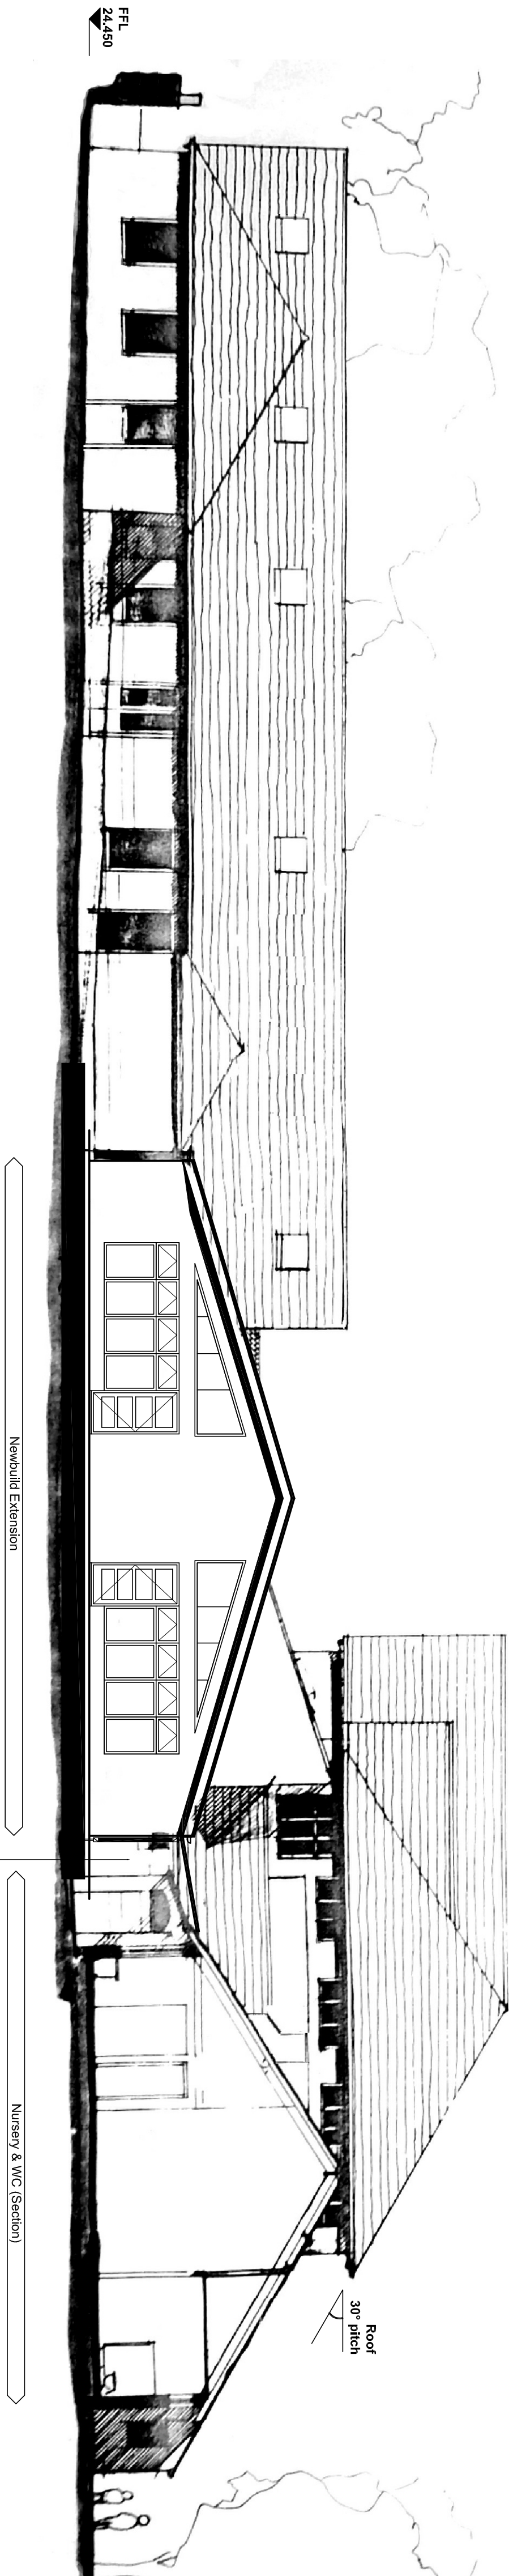

2 Proposed South-East Elevation

Scale: 1:100

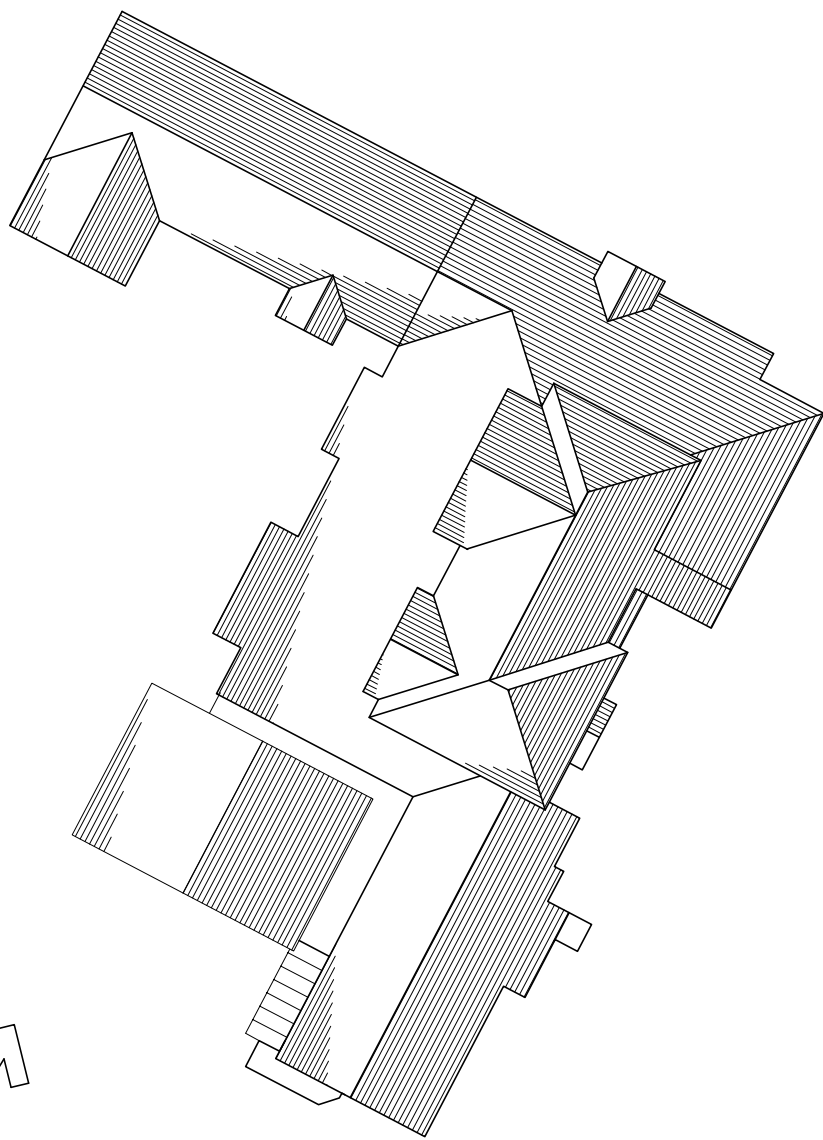

3 Roof Plan

Scale: 1:500

REV. DATE INITIALS REVIEWED

WIRRAL

DEPARTMENT of LAW, HR and ASSET MANAGEMENT

Christine Lines Building,
Canning Street,
Birkenhead,
Wirral, CH41 1ND.
Fax: 0151 - 466 2188
e-mail: technicalservices@wirral.gov.uk

REGISTERED
STRUCTURAL
ENGINEER

PROJECT
WOODLANDS PRIMARY
HOLLYBANK ROAD
BIRKENHEAD, CH41 2SY

DRAWING TITLE
PROPOSED ELEVATIONS

DRAWN	REVIEWED	AUTHORISED	DRAWING NO.	REV.
PH			B02485/ 05	
SCALE	1:100	Printed @ A1	UPRN	
DATE	Feb. 2011		176800132000	

Q.A. DOCUMENT REFERENCE: Z49.6-D (08 AUGUST 2008)