

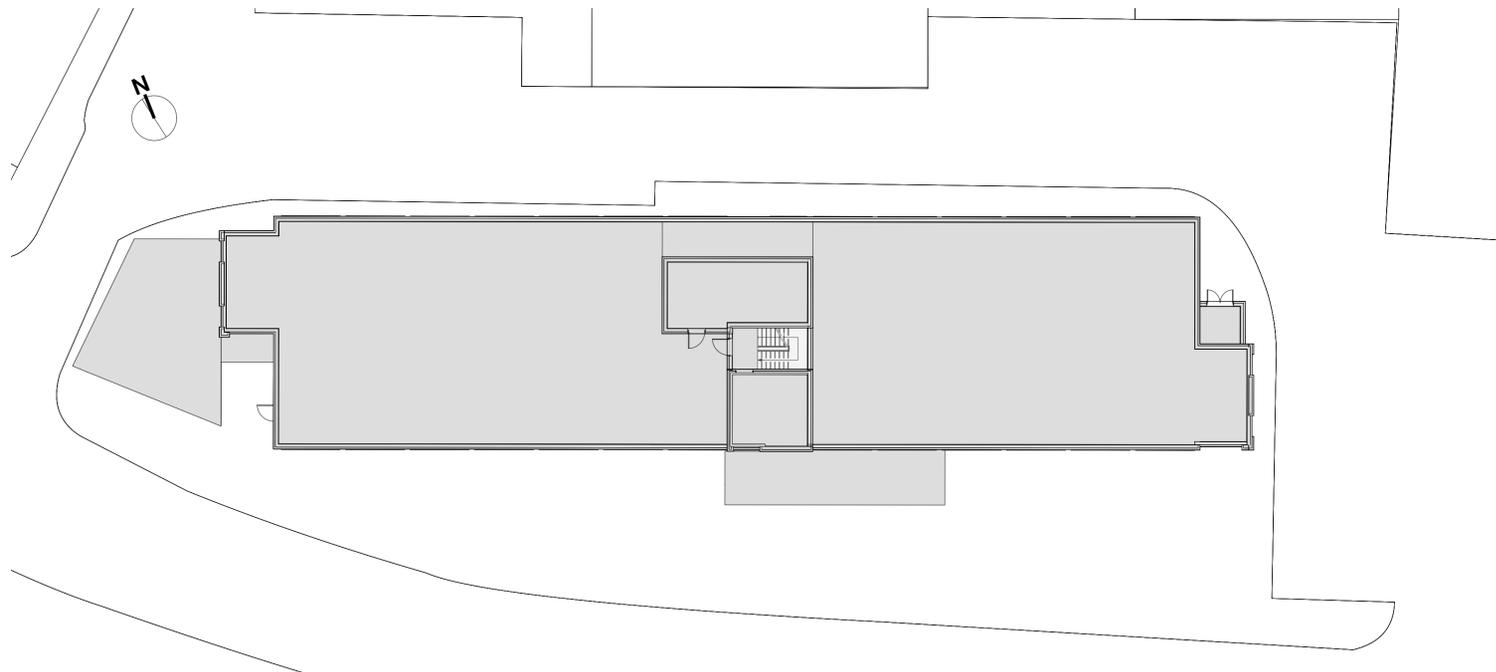



NOTES:
 Any errors or omissions to be reported to Code L6 immediately.
 This drawing and design is the copyright of Code L6 and is not to be used for any purpose without their consent.

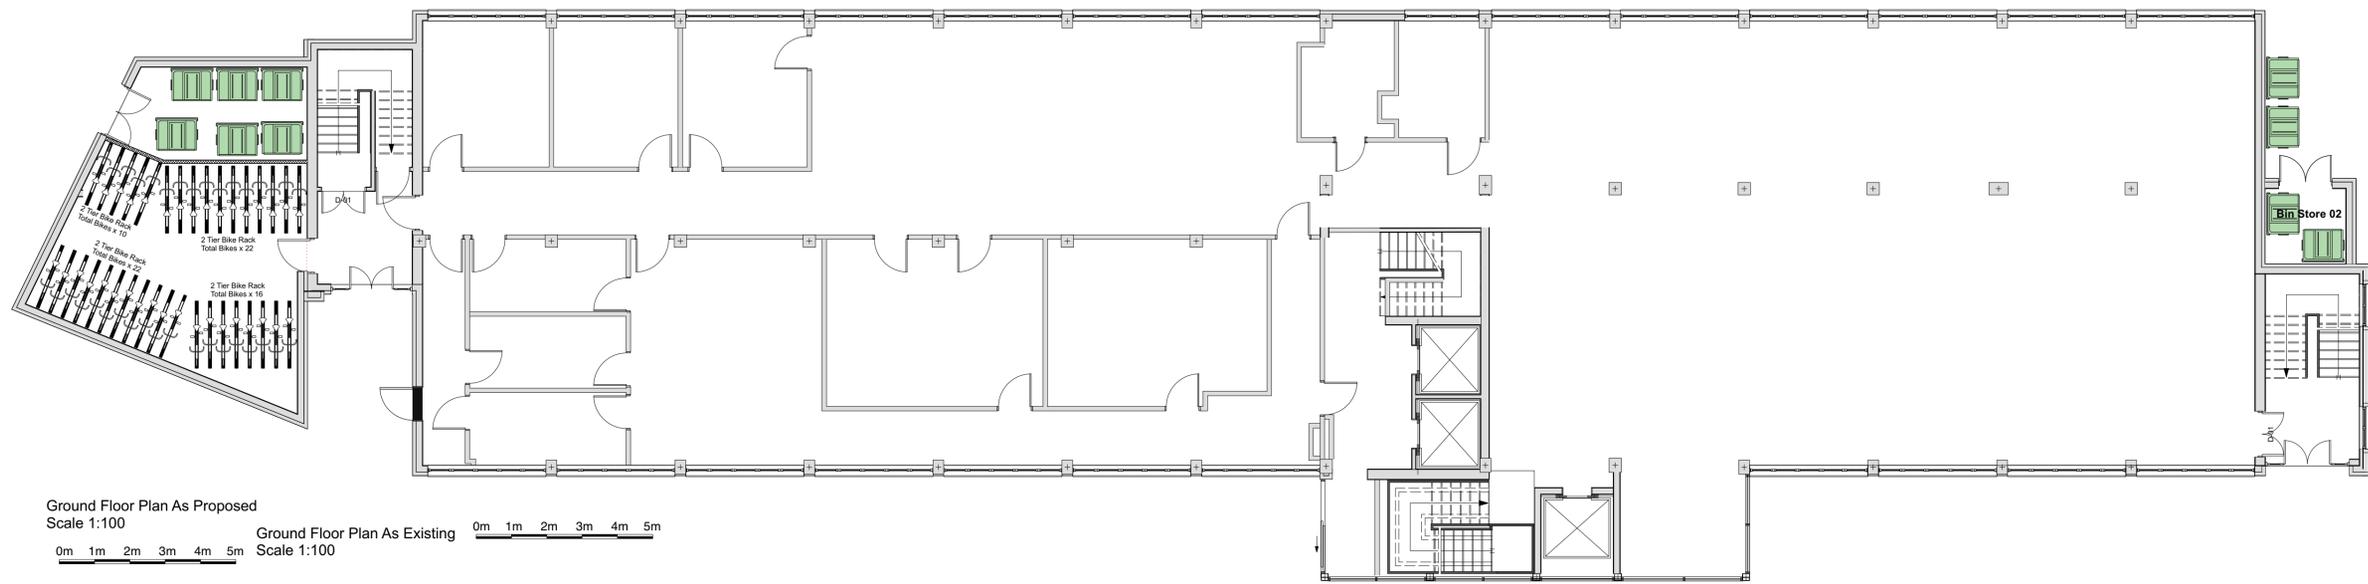

Site/Roof Plan As Proposed
 Scale 1:200

 

Ground Floor Plan As Proposed
 Scale 1:100

 

Ground Floor Plan As Existing
 Scale 1:100



Code L6
 Architecture Ltd
 31 Halifax Road Brighouse
 West Yorkshire HD6 2AA
 T: 01484 714 870
 E: code.l6@btinternet.com
 W: www.CODEL6.com

Project:
 Dominick House,
 St Alban's Rd,
 CH44 5XH
 Client: Carroll Build and
 Prospect Estates Ltd

Drawing:
 Ground Floor and Site Plans
 As Proposed

Date: 10/02/20 Scale: 1:100/ 200 Size: A1

Drawing Number:
 19-136-20A