





Key :

Road Closure



Diversion Route

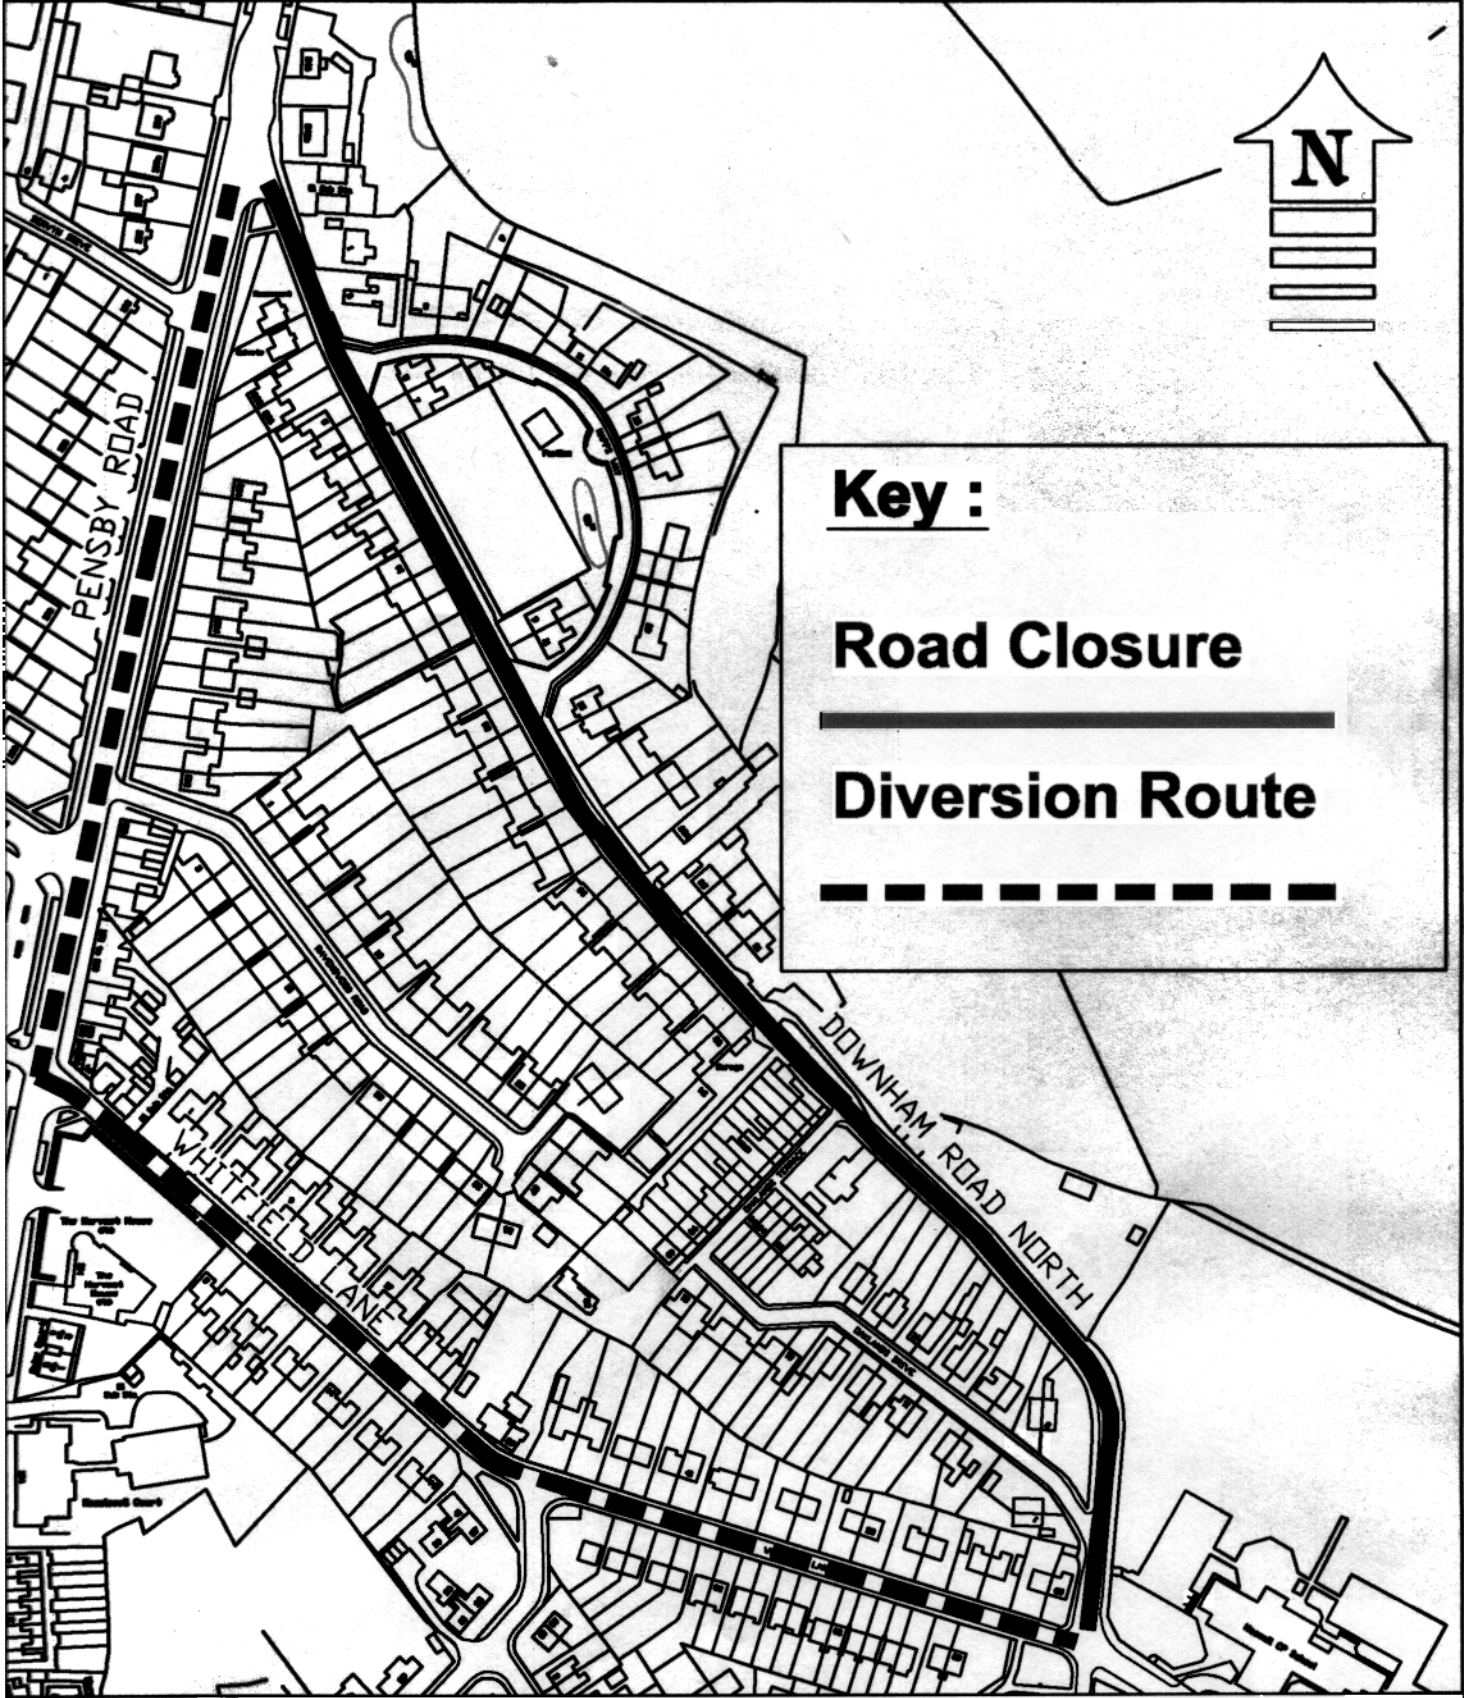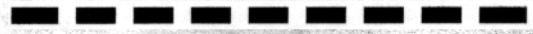

**Metropolitan
Borough of Wirral**

Highway & Engineering Services Department

David Green
Director

Temporary Road Closure
Downham Road North
Heswall
(Heswall Ward)

Scale 1:2500

Date Mar '02


Plan Ref No. B.Eng/56/02/A



Key :

Road Closure
 —————

Diversion Route
 - - - - -

 Metropolitan
 Borough of Wirral

Highway & Engineering Services Department
 David Green
 Director

Temporary Road Closure
 Whitfield Lane
 Heswall
 (Heswall Ward)