


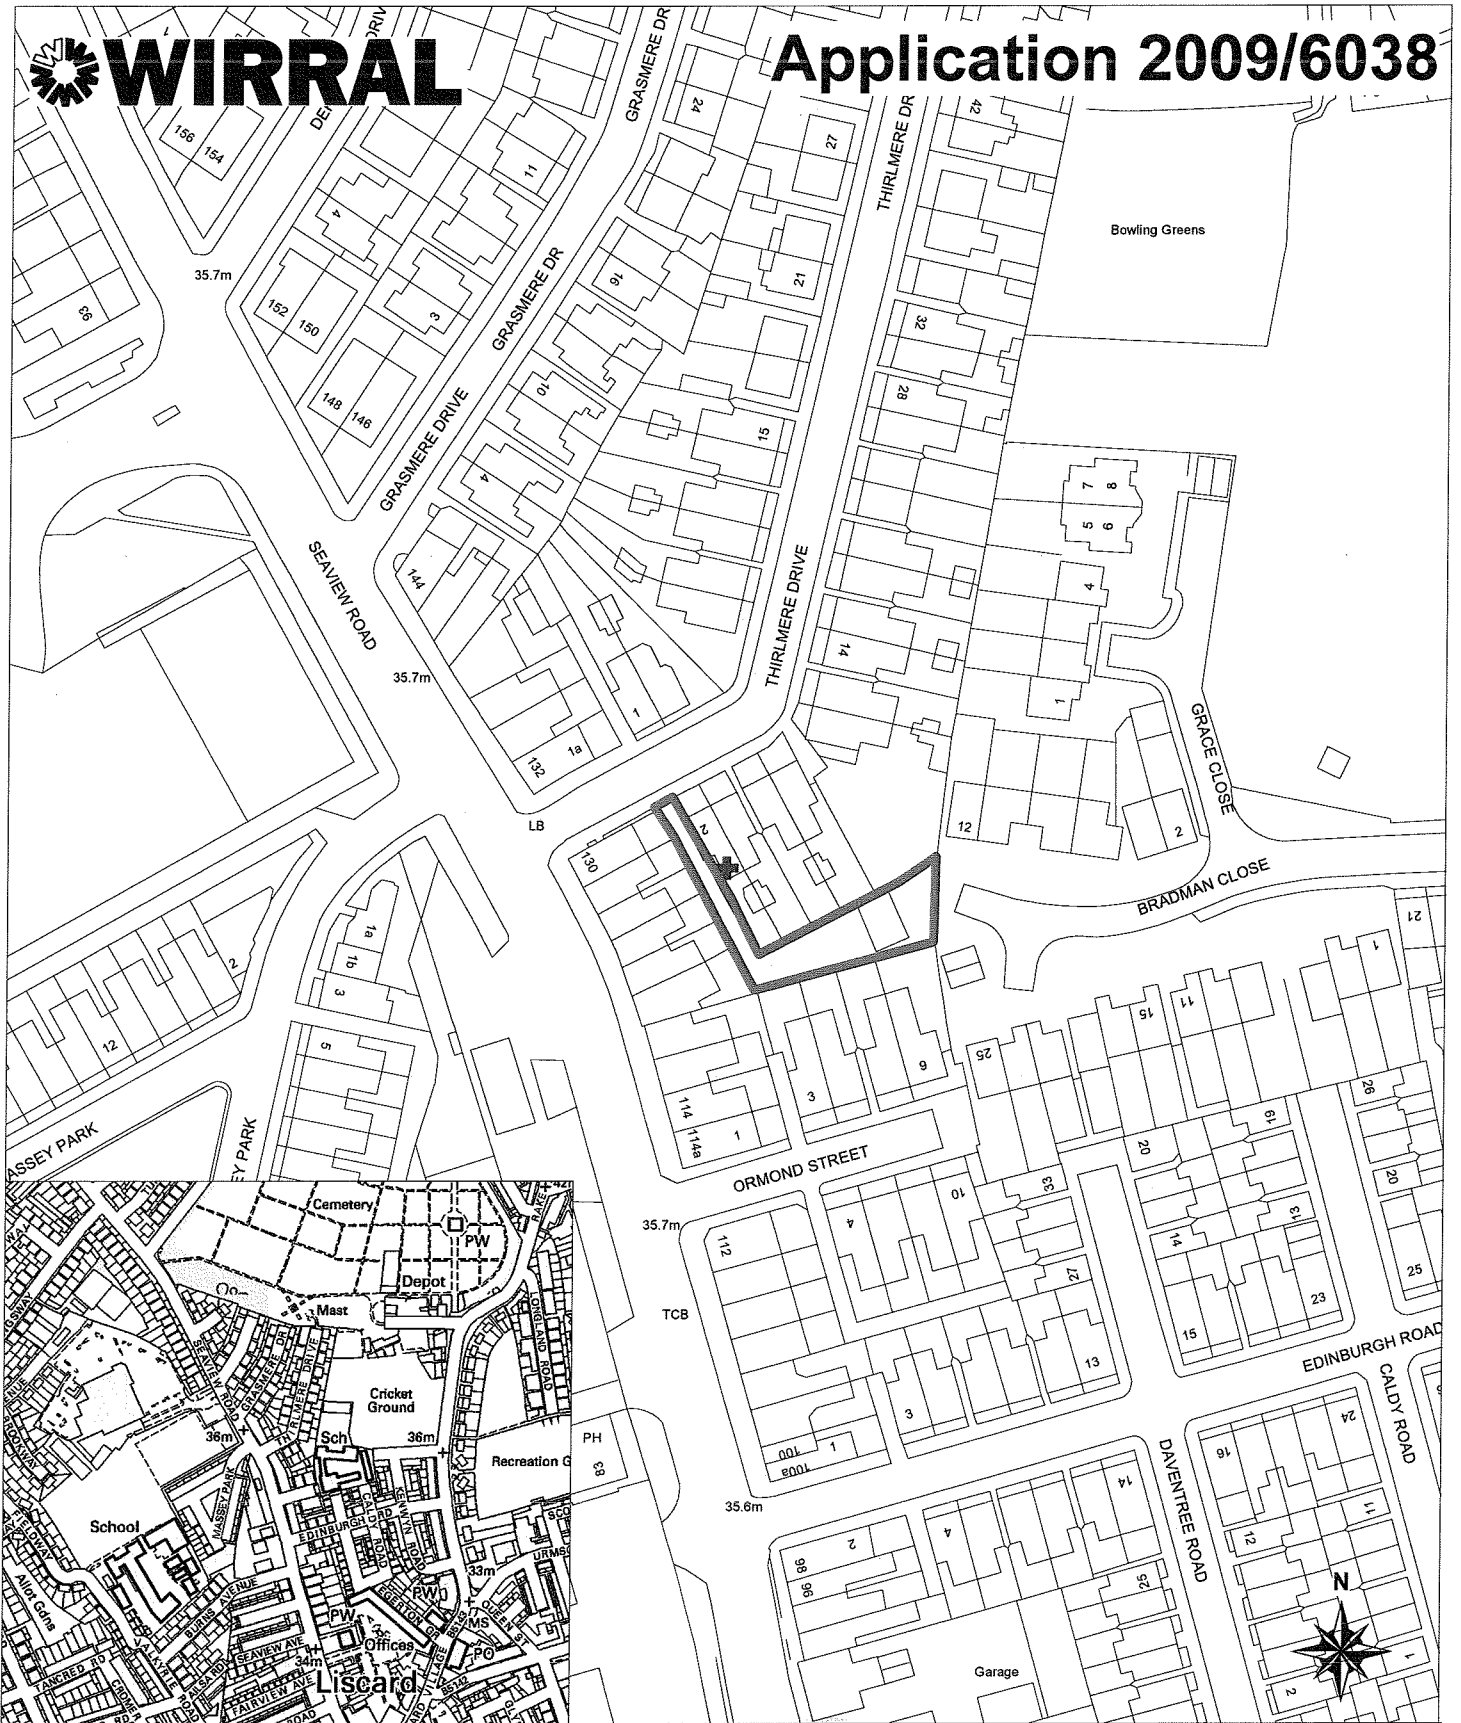

WIRRAL

Application 2009/6038



Application: 2009/6038

Location: 2 Thirlmere Drive Liscard Wirral CH45 4LW

54 26/10/09

Reproduced from the Ordnance Survey's mapping with the permission of the Controller of Her Majesty's Stationery Office. © Crown copyright. Unauthorised reproduction infringes Crown copyright and may lead to prosecution or Civil proceedings. Wirral Metropolitan Borough Council Licence 100019803

Proposal: Erection of a single storey extension, raising roof of existing workshops & installation of spray booth (retrospective application)

Ward: LISCARD

Maps : 12SE

Scale: 1:1250

Date : 28/09/2009

