


Bridge Road, West Kirby

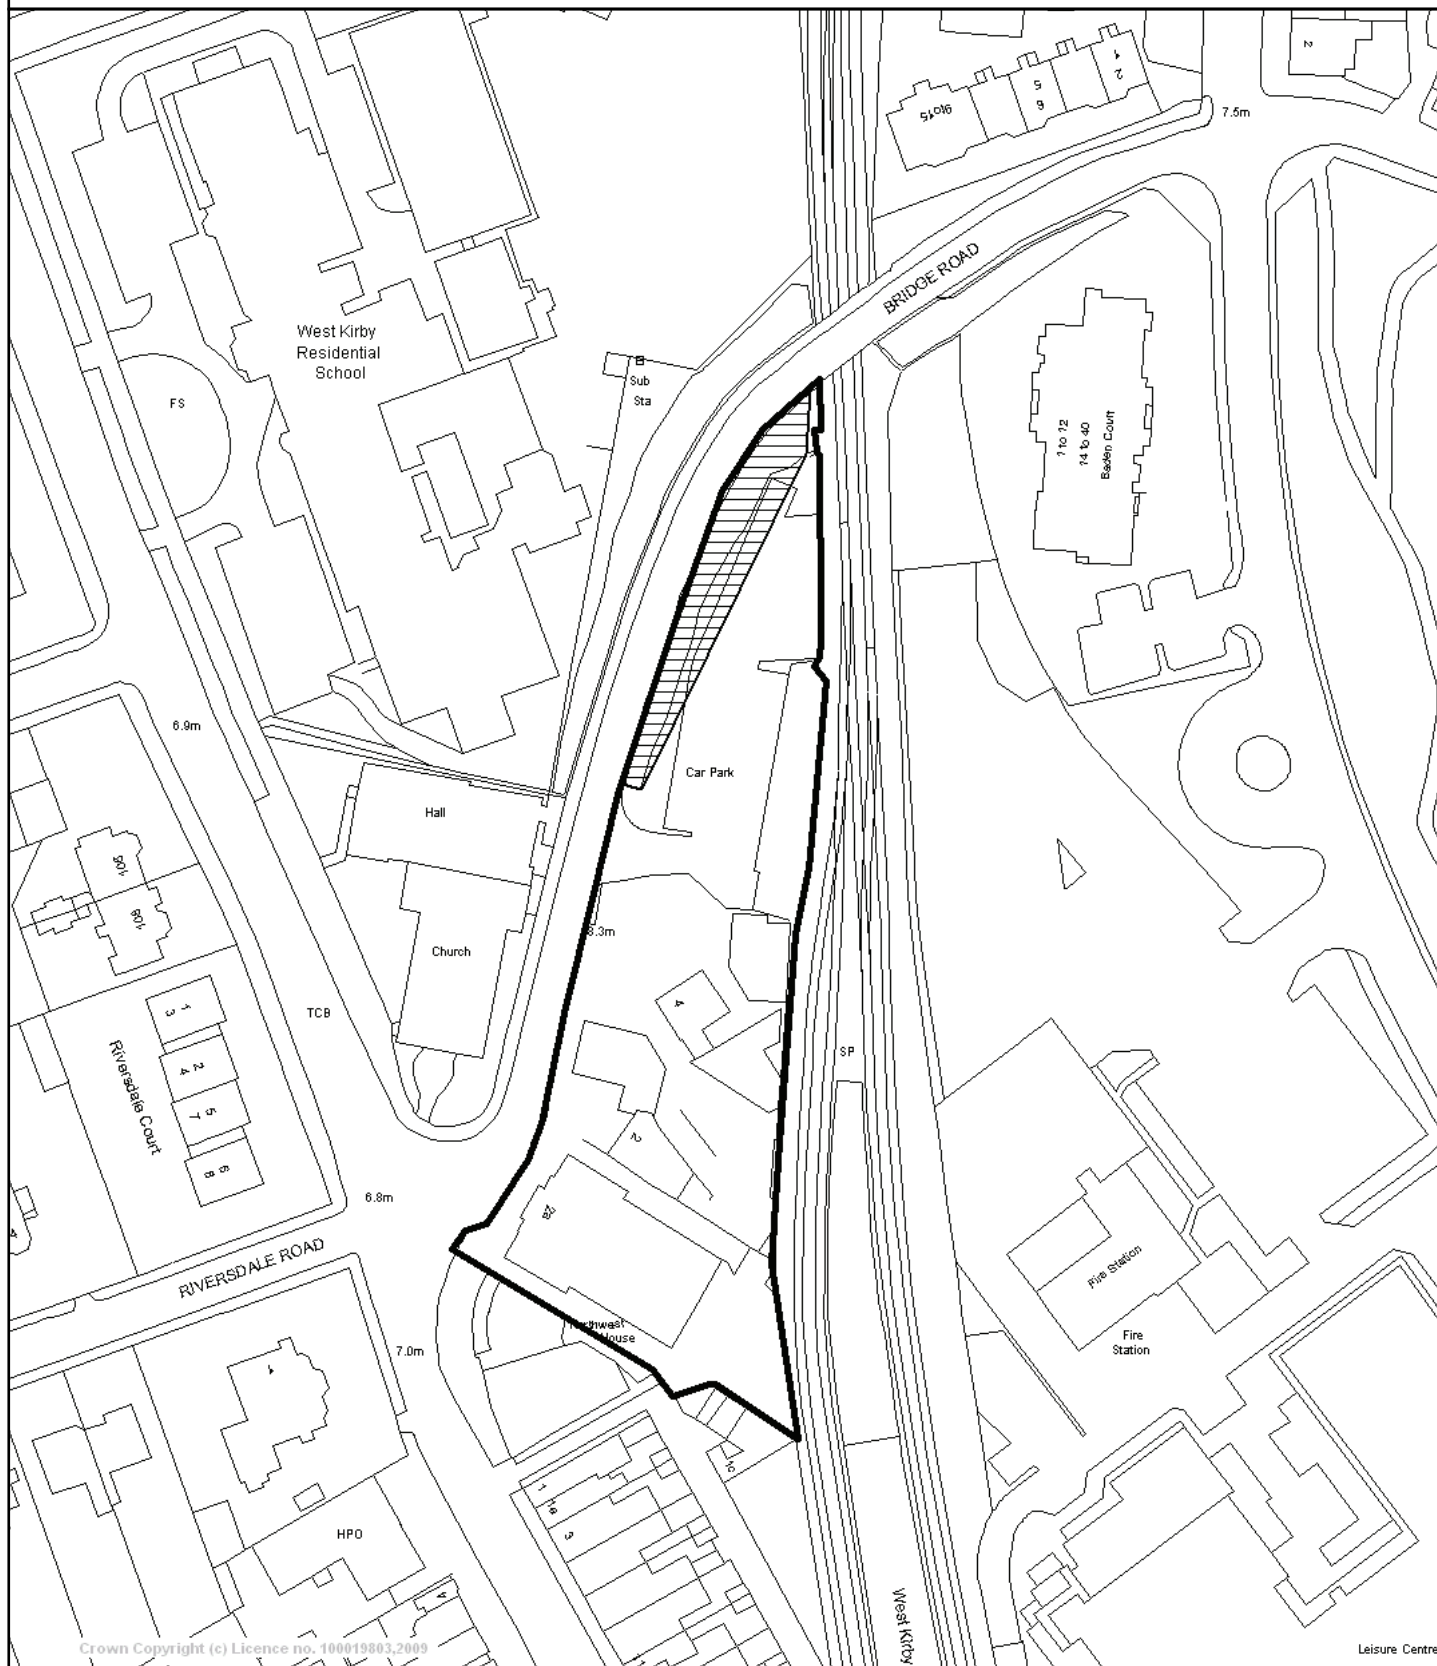

Reproduced from the Ordnance Survey mapping with the permission of Her Majesty's Stationery Office. Crown Copyright reserved. Unauthorised reproduction infringes Crown Copyright and may lead to prosecution or civil proceedings. Licence Number 100019803.

Scale 1/1250 Date 3/6/2010
Centre = 321309 E 387078 N

Asset Management Section, Dept. of Law, HR and Asset Management, Town Hall, Brighton Street, Wallasey, CH44 8ED
Tel:0151 691 8413 , Fax:0151 691 8427

