


# Birkenhead Fire Station

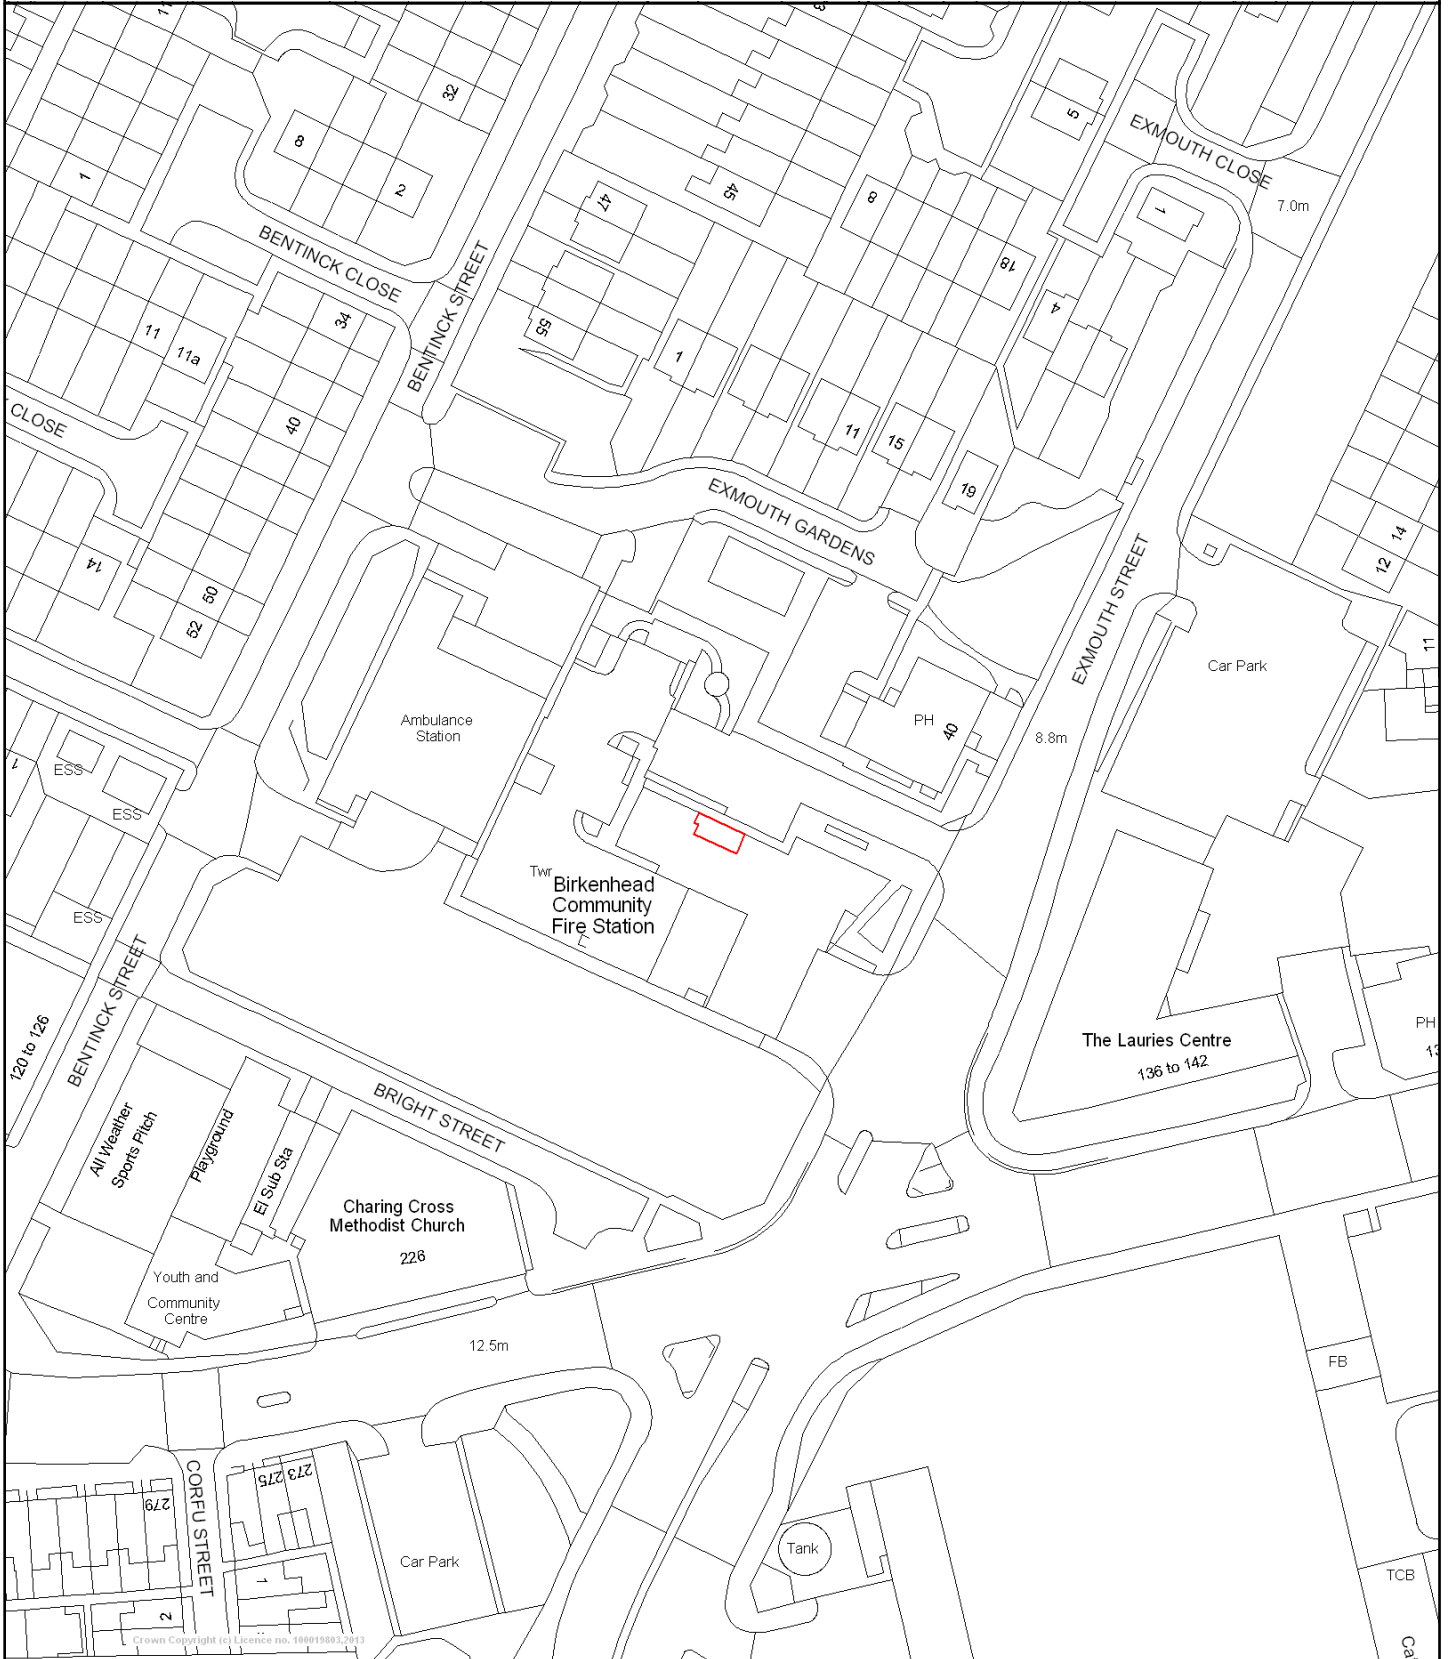

© Crown copyright and database rights 2014  
Ordnance Survey 100019803

You are not permitted to copy, sub-license, distribute or sell any of this data to third parties in any form.

Scale 1/1250 Date 6/5/2014  
Centre = 331579 E 388729 N

Asset Management Section, Dept. of Law, HR and Asset Management, Cheshire Lines Building, Canning Street, Birkenhead, CH41 1ND  
Tel: 0151 666 3882, Fax: 0151 606 2090

