


24 Whitfield Street, Tranmere

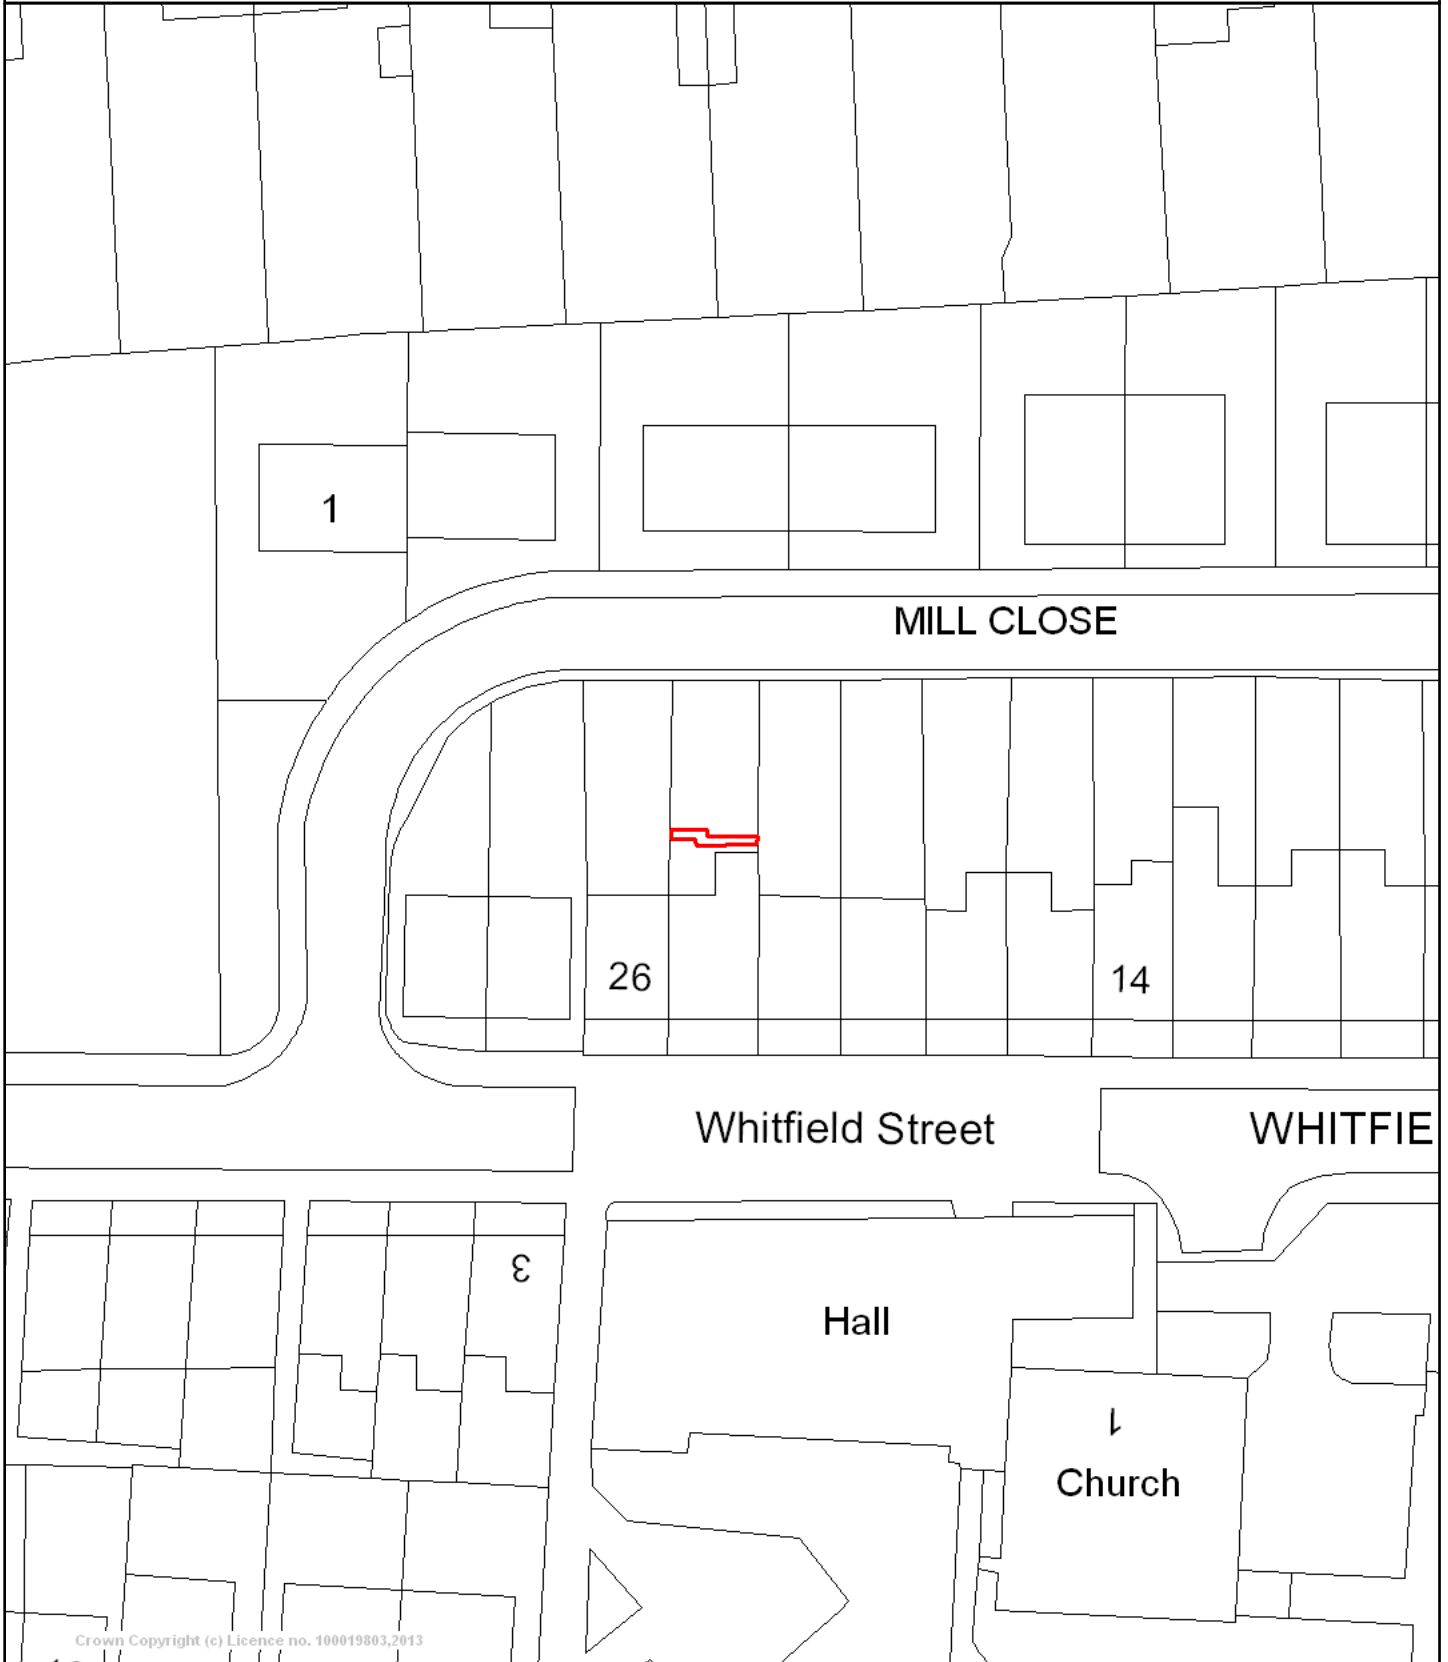

Crown Copyright (c) Licence no. 100019803,2013



© Crown copyright and database rights 2014 Ordnance Survey 100019803

You are not permitted to copy, sub-license, distribute or sell any of this data to third parties in any form.

Scale 1/500

Centre = 331894 E 387756 N

Date 7/10/2014

Dept:

Section:

Phone:

Fax: