


# Former Birkenhead Ambulance Station, Bentinck Street, Birkenhead

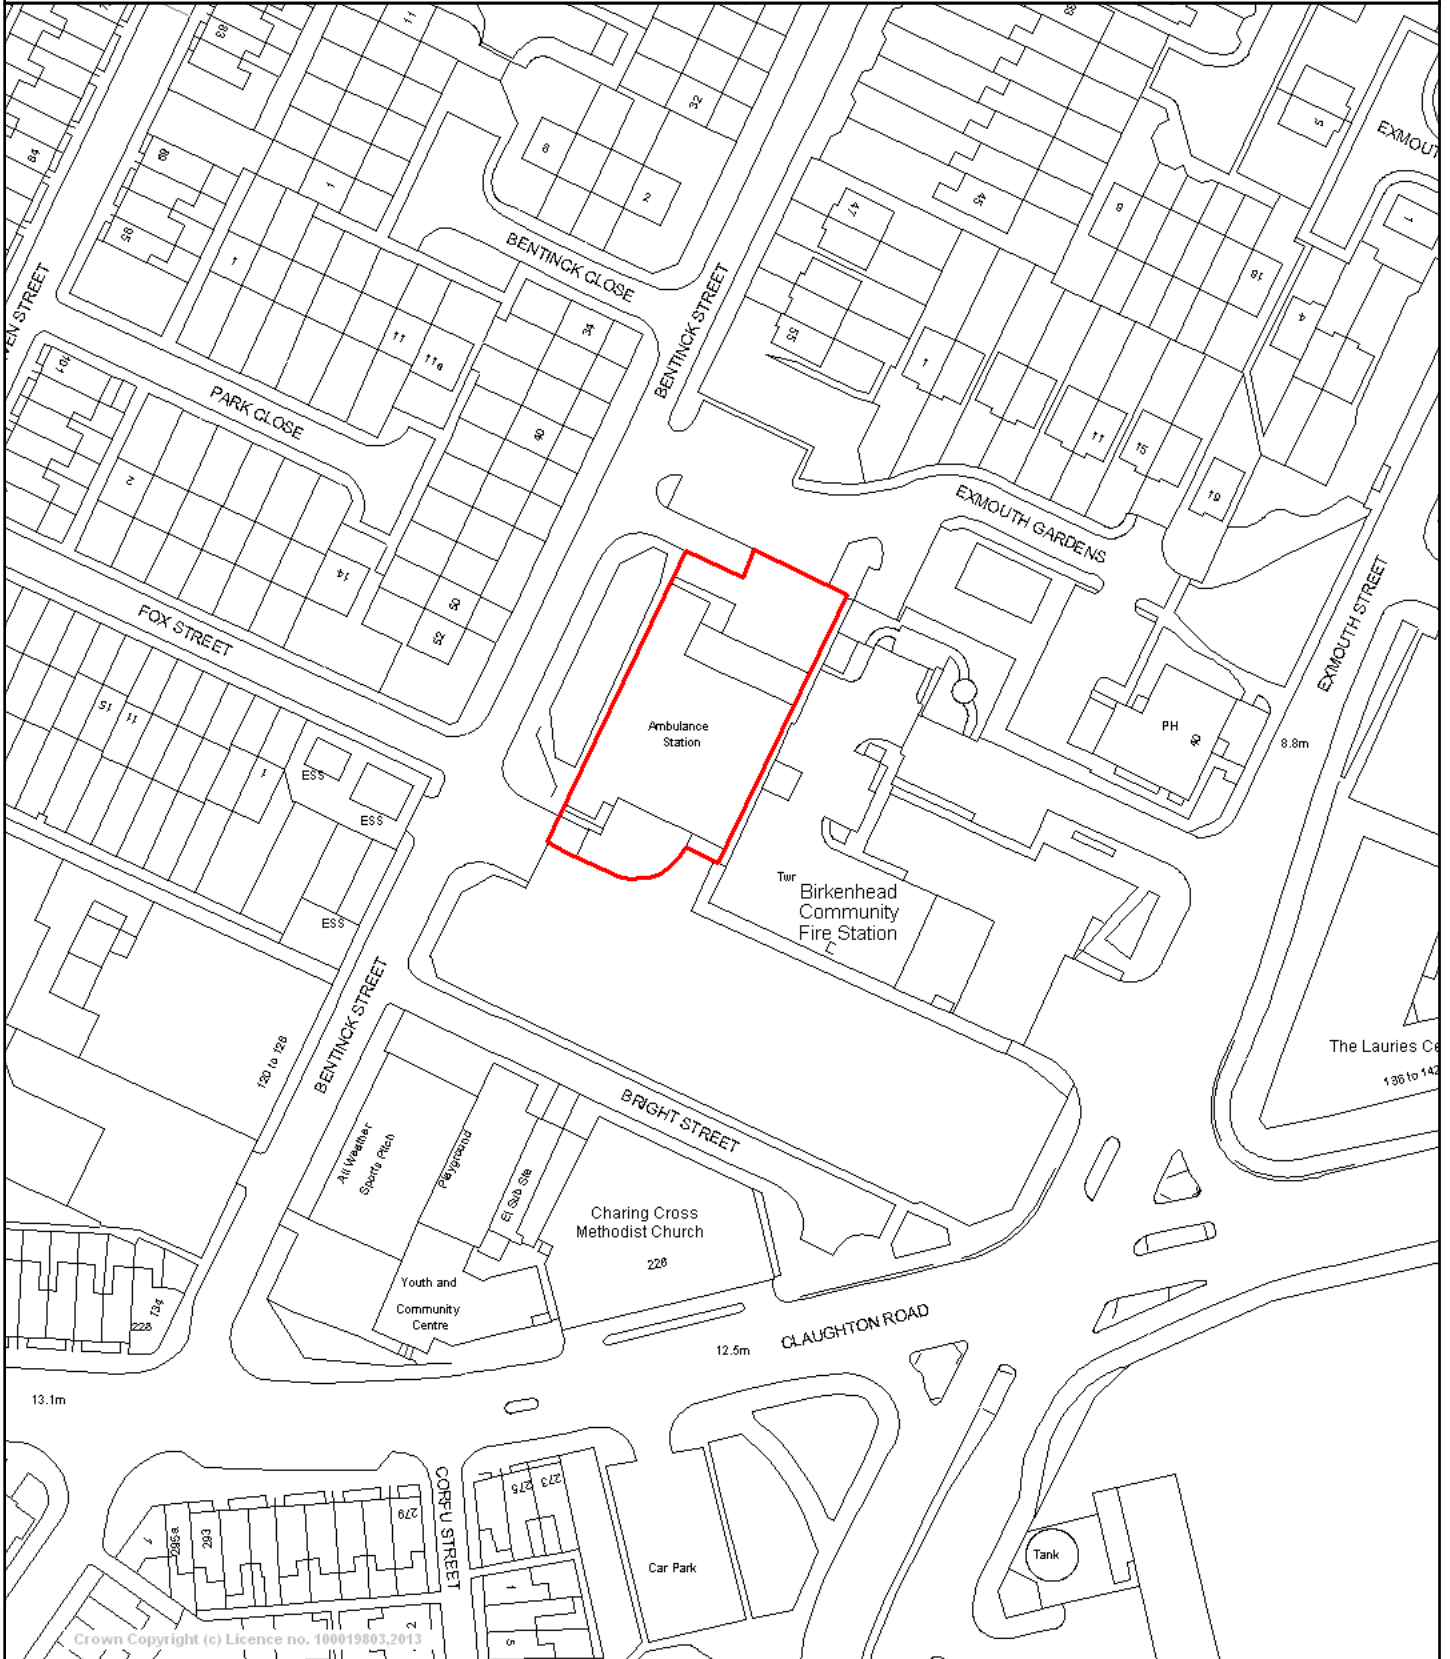

Crown Copyright (c) Licence no. 100019803.2013



© Crown copyright and database rights 2014  
Ordnance Survey 100019803

You are not permitted to copy, sub-license, distribute or sell any of this data to third parties in any form.

Scale 1/1250 Date 17/10/2014  
Centre = 331538 E 388730 N

Asset Management Section, Universal & Infrastructure Services, Cheshire Lines Building, Canning Street, Birkenhead, CH41 1ND  
Tel: 0151 666 3882, Fax: 0151 606 2090

