



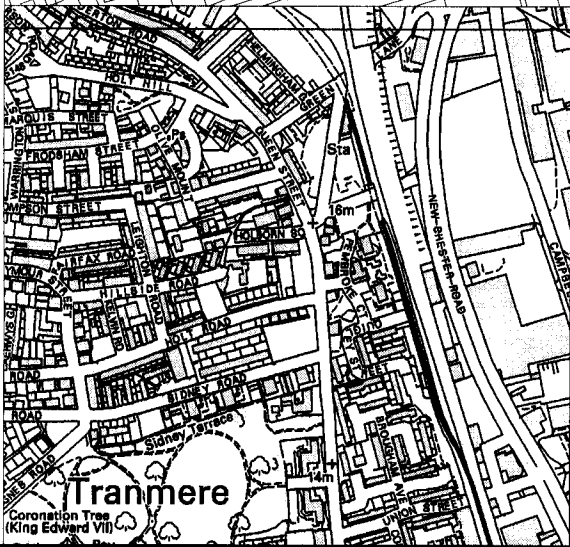

**Metropolitan
Borough of Wirral**

Application 2007/6311

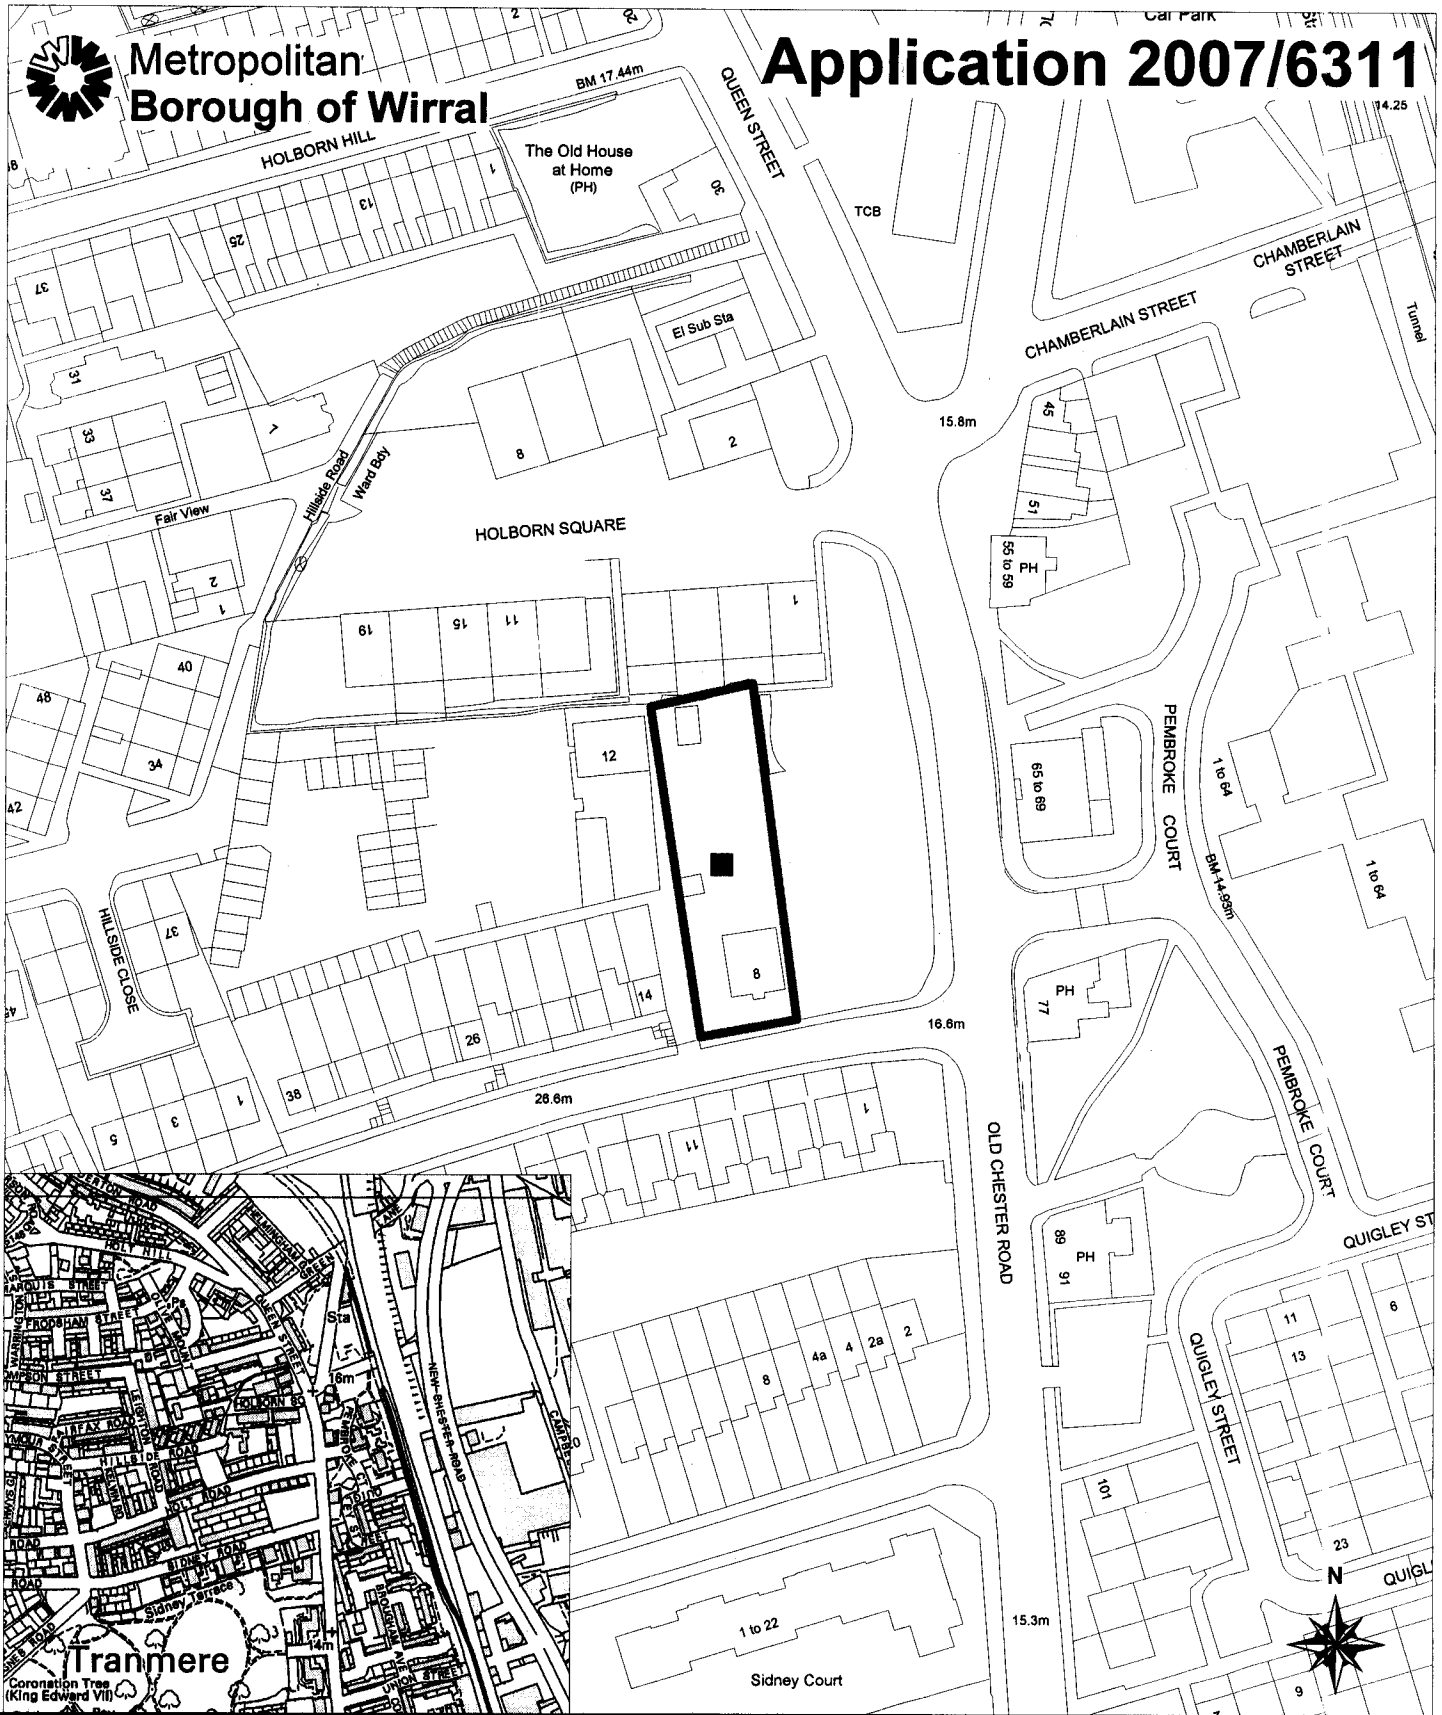

Application: 2007/6311

Location: 8 Holt Road Tranmere Wirral CH41 9ES

Proposal: Erection of two residential buildings containing a total of 11 No. flats

Ward: ROCK FERRY



Reproduced from the Ordnance Survey's mapping with the permission of the Controller of Her Majesty's Stationery Office. © Crown copyright. Unauthorised reproduction infringes Crown copyright and may lead to prosecution or Civil proceedings. Wirral Metropolitan Borough Council Licence 100019803

Maps : 73NW

Scale: 1:1250

Date : 29/08/2007

