


Technical Services Department
 David Green
 Director

PROPOSED PUFFIN CROSSING
 LAIRD STREET / MIRIAM PLACE
 BIRKENHEAD (BIDSTON & ST JAMES WARD)
 WIRRAL

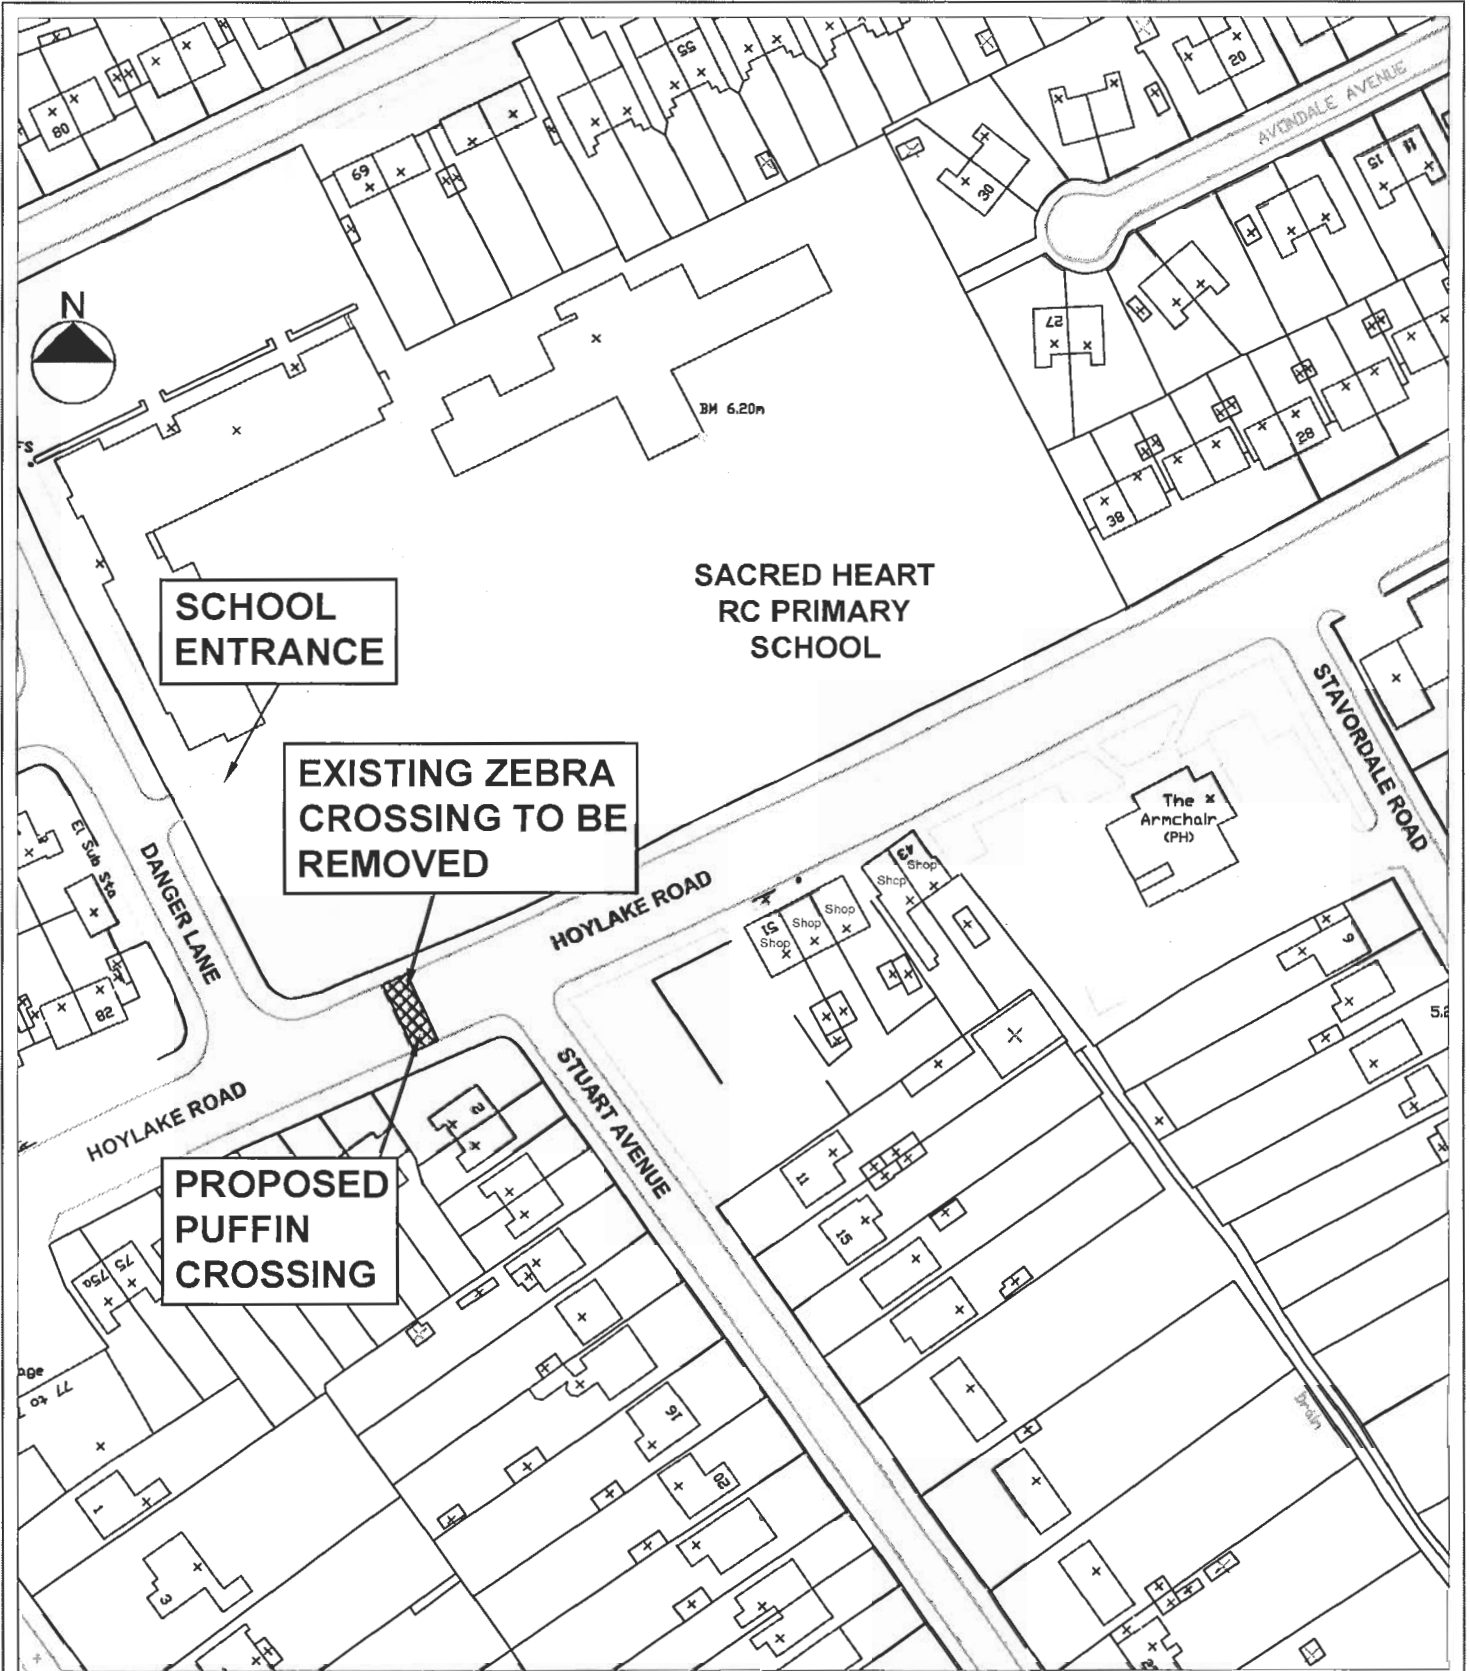

Technical Services Department


David Green
Director

PROPOSED PUFFIN CROSSING
HOYLAKES ROAD / STUART AVENUE
MORETON
WIRRAL (LEASOWE & MORETON EAST WARD)

Scale 1:1250

Date MAY 2007

Plan Ref B.ENG/3172/02

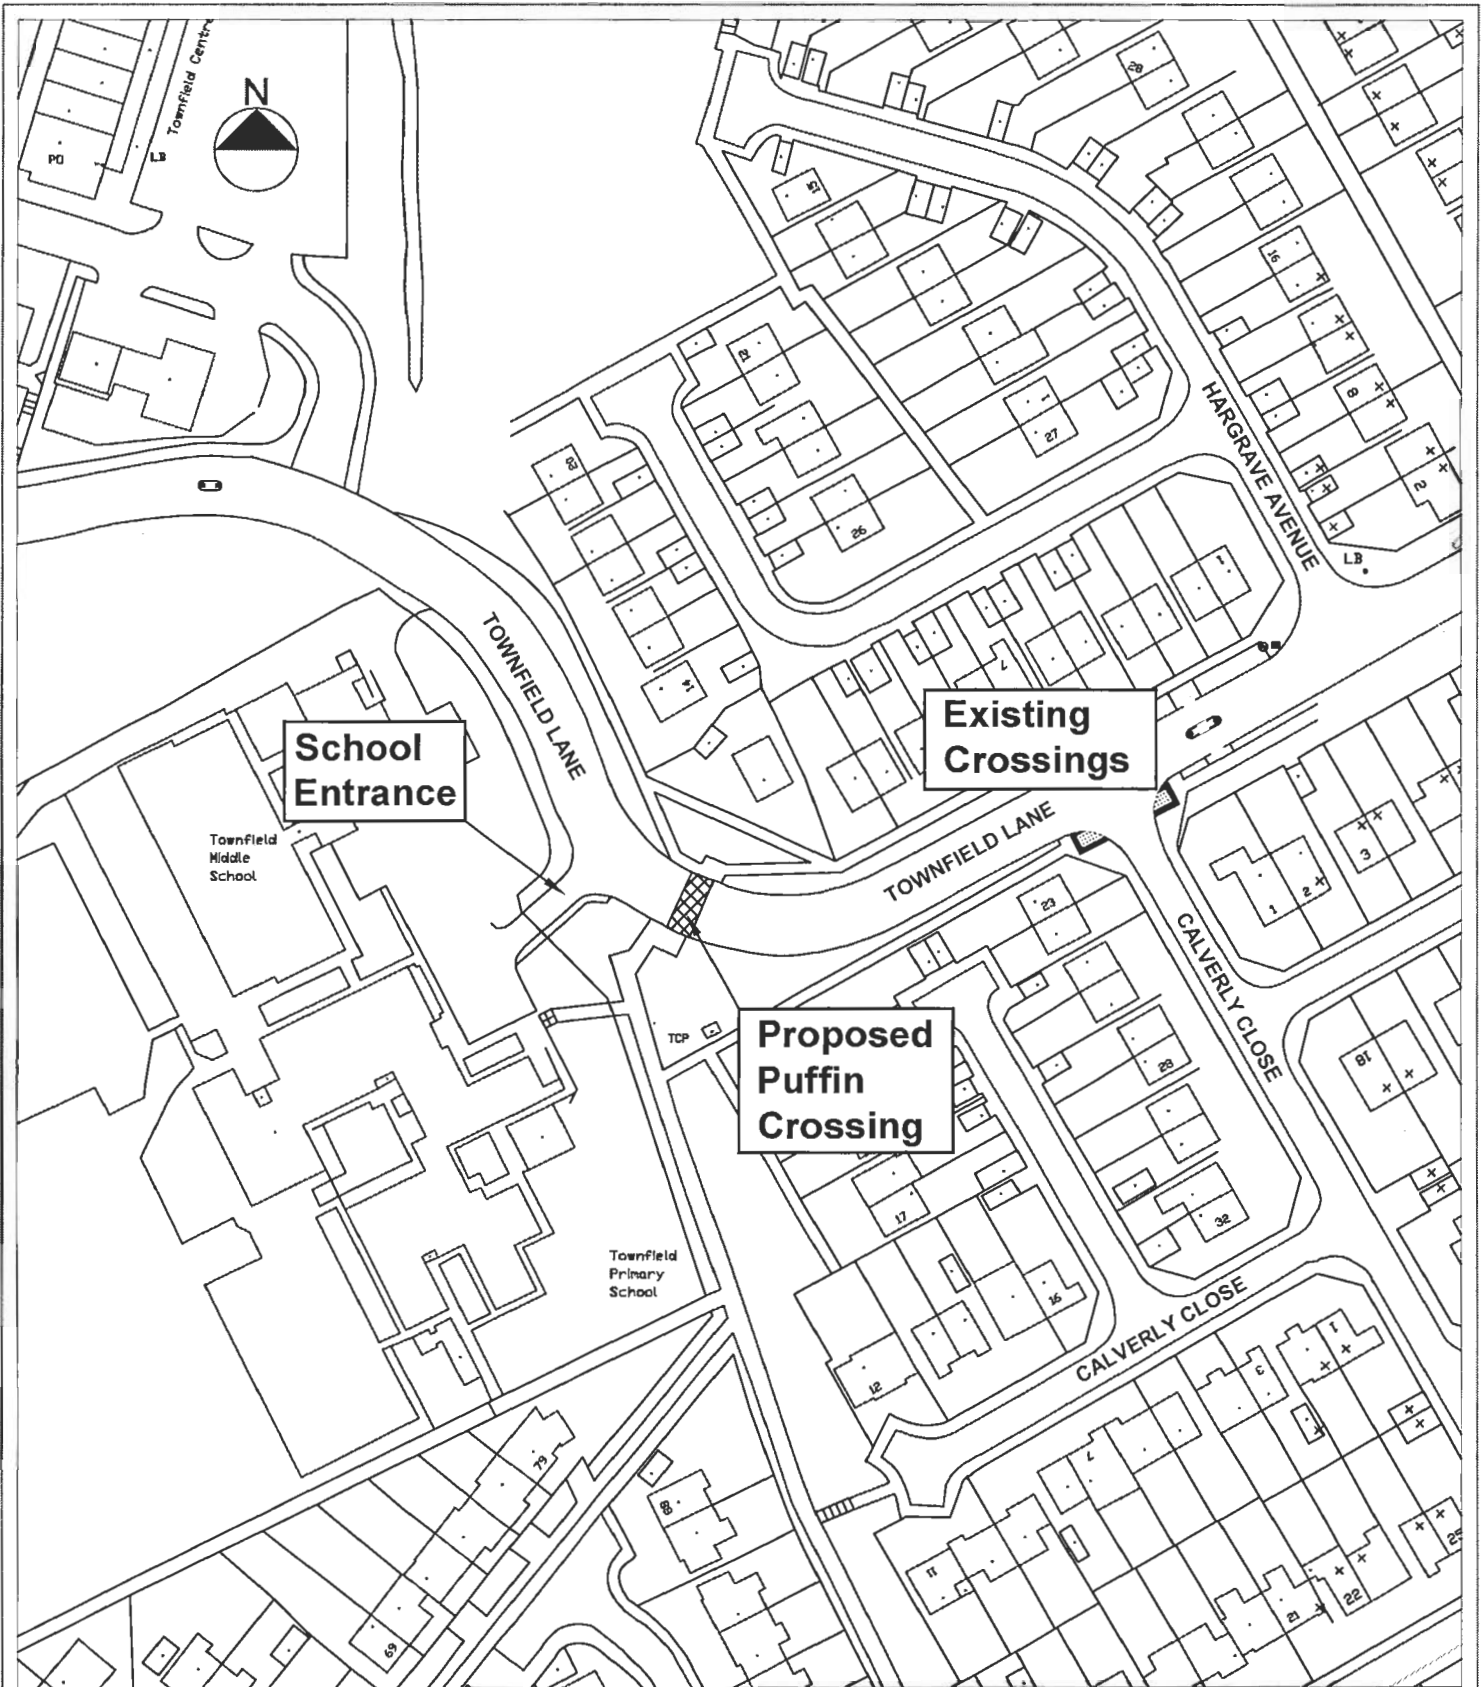

WIRRAL

Technical Services Department

David Green
Director

PROPOSED PUFFIN CROSSING
TOWNFEILD LANE
NOCTORUM
WIRRAL (OXTON WARD)

Scale 1:1250

Date MAY 2007

Plan Ref B.ENG/3171/03