


**Oldershaw School
New Entrance & Business & Enterprise Centre
Car Park layout**

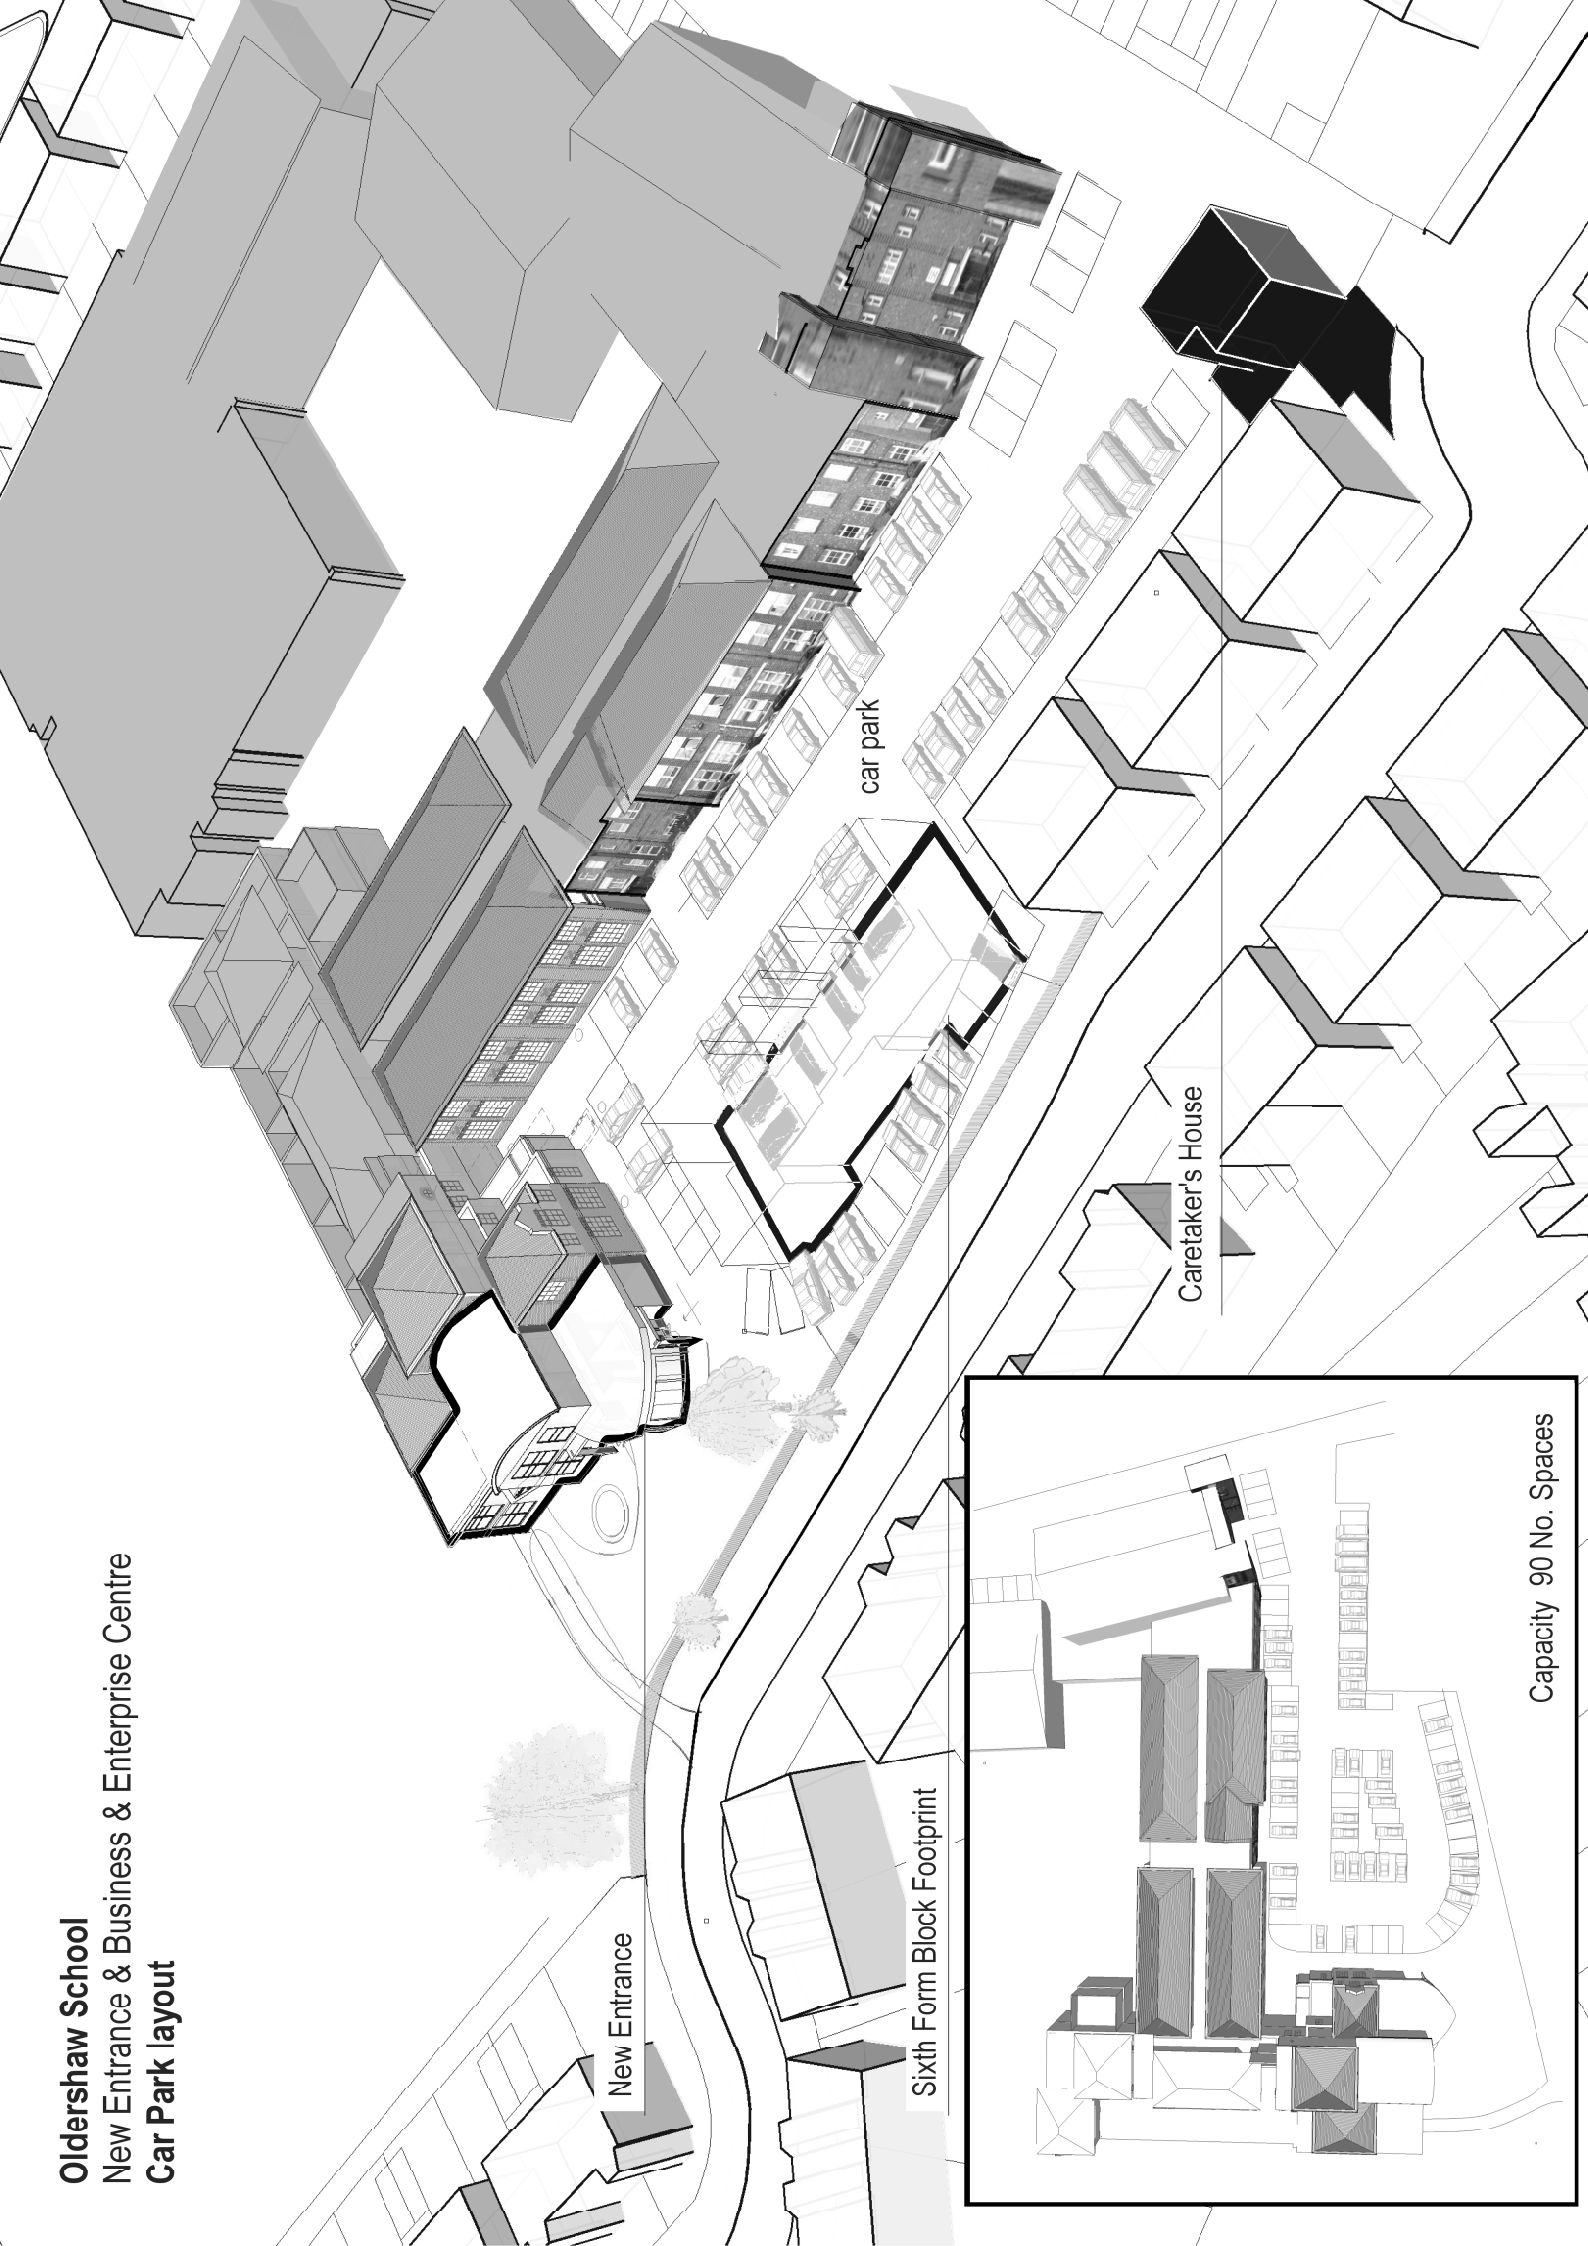


New Entrance

car park

Caretaker's House

Sixth Form Block Footprint

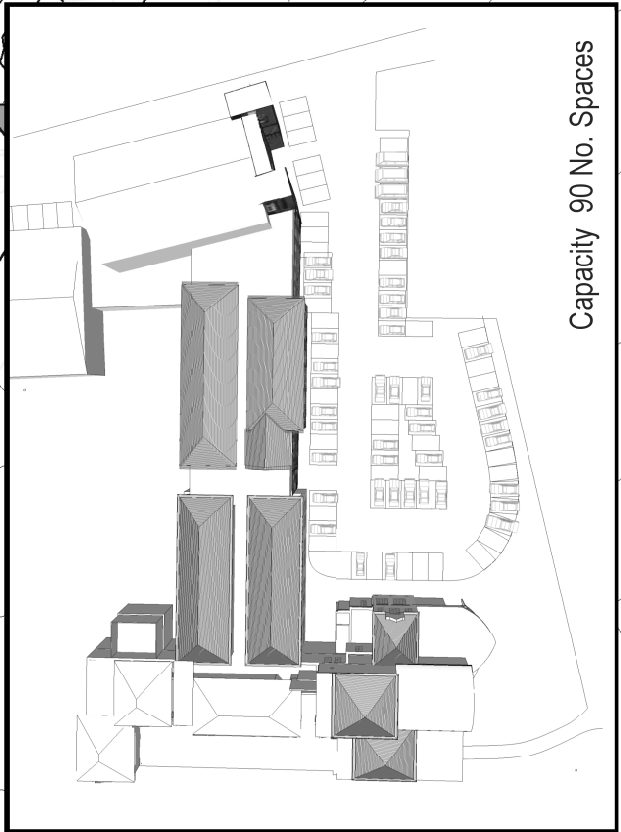

Capacity 90 No. Spaces