



Key;

Remove Limited Waiting
Mon-Sat 2 Hours
No Return 1 Hour. 

Existing No Waiting at
Any Time. 




WIRRAL

Technical Services Department


**David Green
Director**


**Objection to Remove Waiting Restrictions
Bath Street
Port Sunlight
Bromborough Ward**

Scale	1:1000	Date	October 2007	Plan Ref No.	67/07/A
-------	--------	------	--------------	--------------	---------

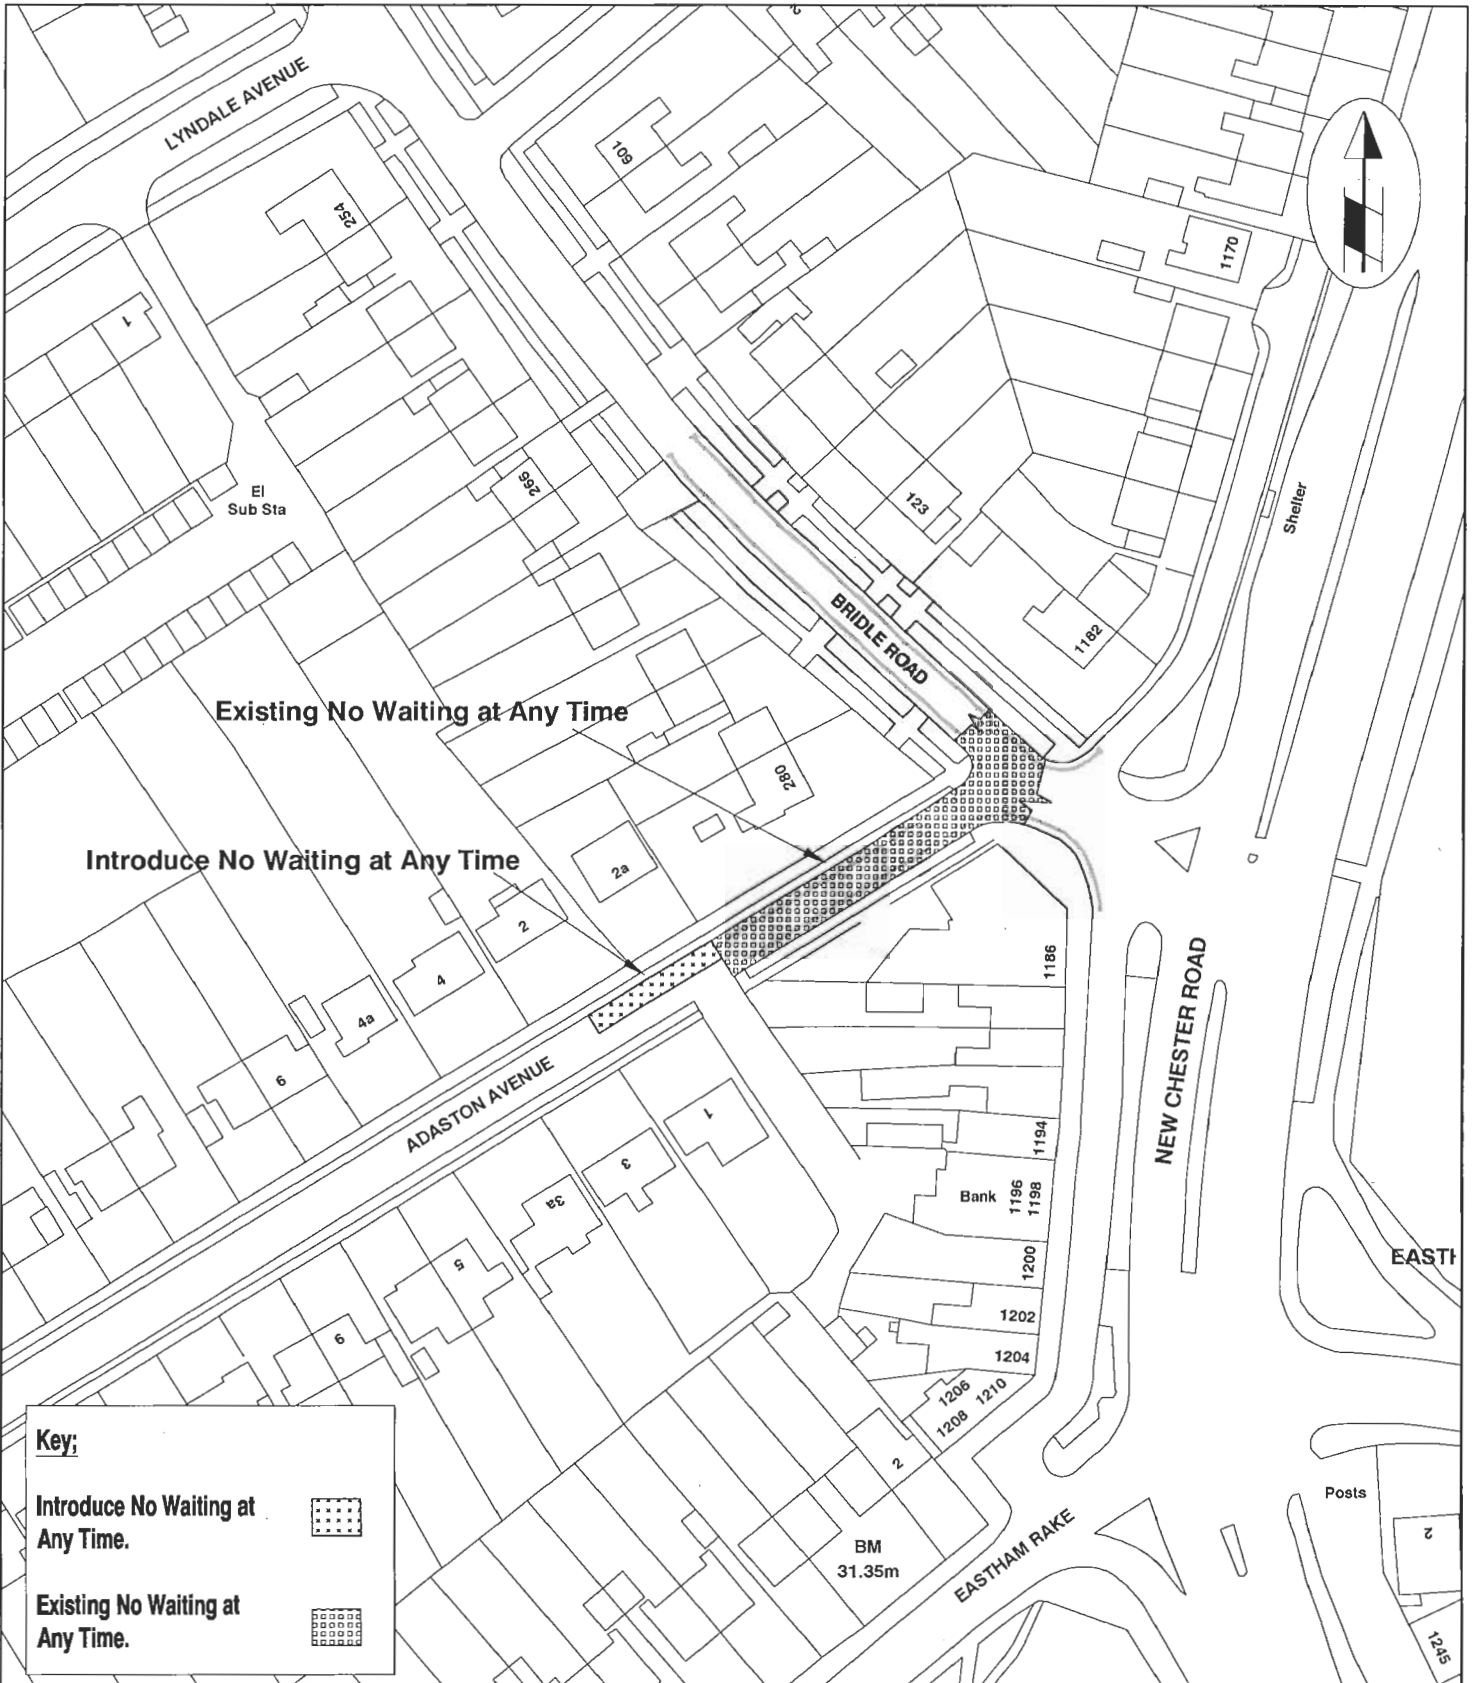

Key:

Introduce No Waiting at Any Time. 

Existing No Waiting at Any Time. 



WIRRAL

Technical Services Department


**David Green
Director**

**Objection to Extend Waiting Restriction
Adaston Avenue
Eastham
Eastham Ward**


Scale 1:1000


Date October 2007

Plan Ref No. 67/07/B

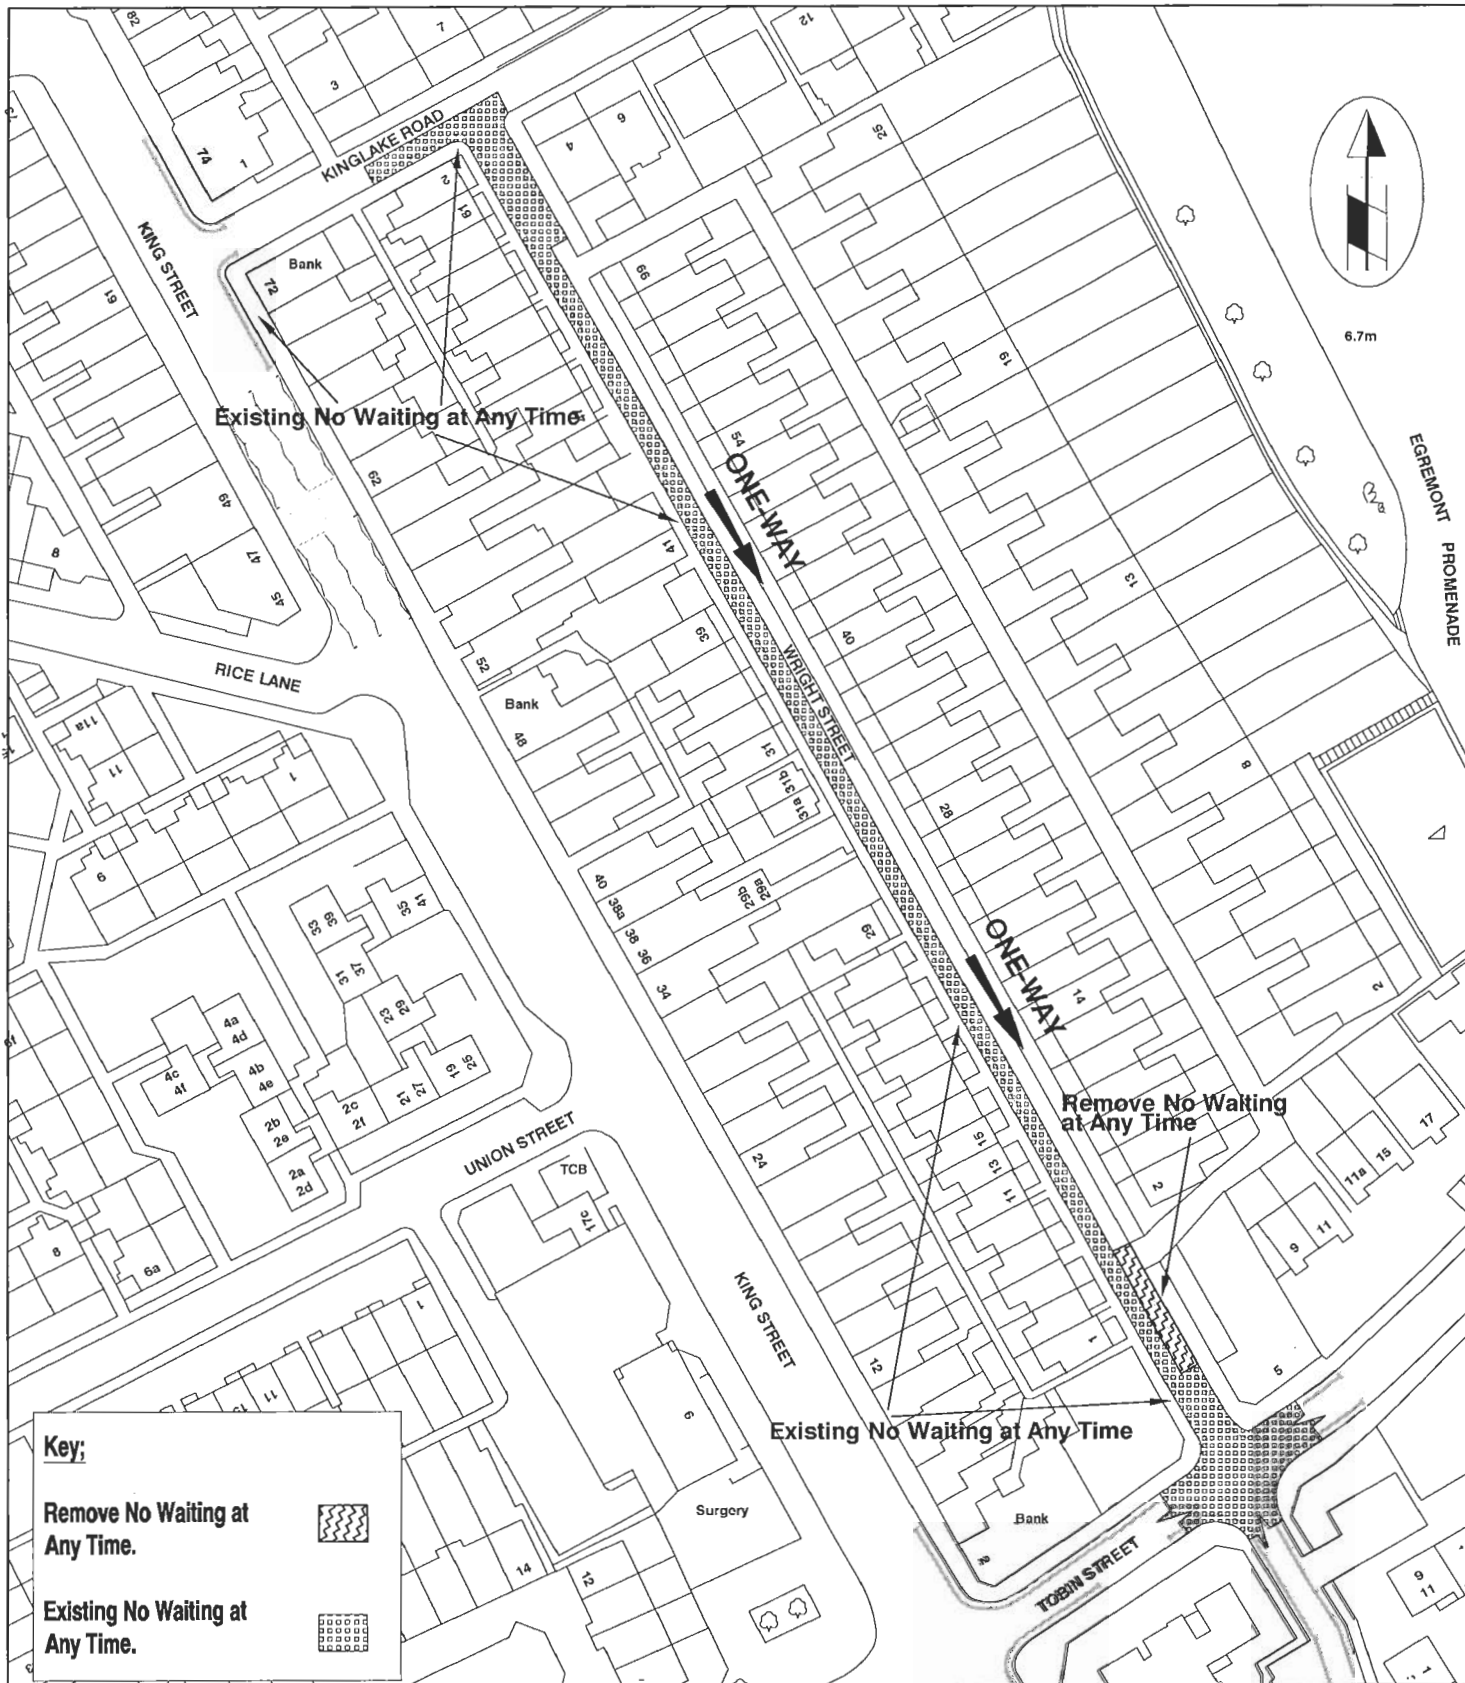

Key;

Remove No Waiting at Any Time. 

Existing No Waiting at Any Time. 




WIRRAL

Technical Services Department

**David Green
Director**

**Objection to Reduce Waiting Restrictions
Wright Street
Wallasey
Liscard Ward**

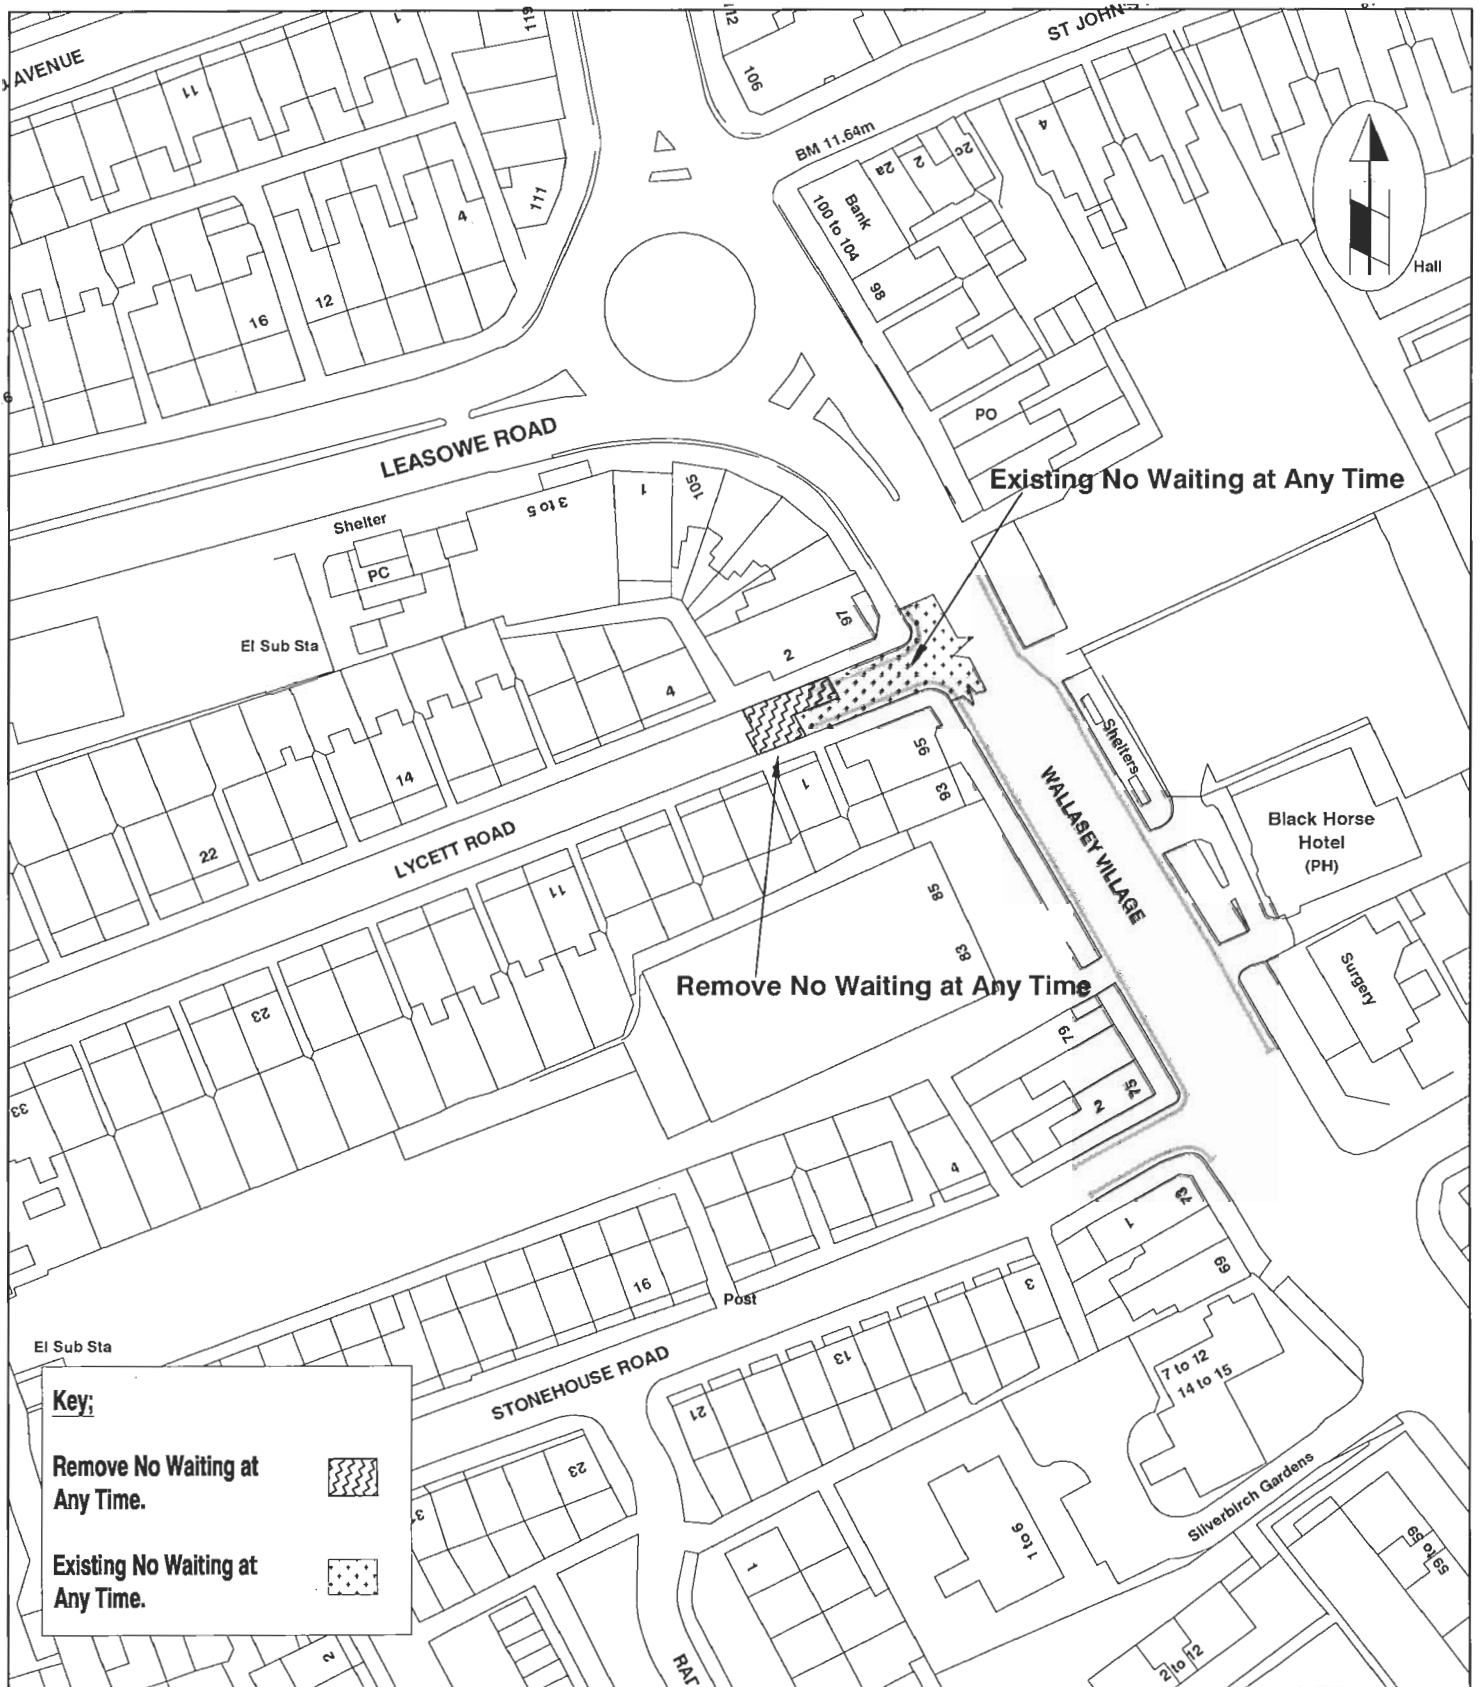

Key:

Remove No Waiting at Any Time.



Existing No Waiting at Any Time.



WIRRAL

Technical Services Department

**David Green
Director**

**Objection to Reduce Waiting Restrictions
Lycett Road
Wallasey
Wallasey Ward**

Scale 1:1000

Date October 2007

Plan Ref No.

67/07/D