


WIRRAL

Technical Services Department
David Green
Director

Objection to Introduce Waiting Restrictions (Advertised Proposal)
Mill Lane
Wallasey
Liscard Ward

Scale	1:1000	Date	October 2007	Plan Ref No.	67/07/E
--------------	---------------	-------------	---------------------	---------------------	----------------

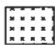

Key;
 Introduce No Waiting at Any Time. 




WIRRAL


Technical Services Department
David Green
Director


Objection to Introduce Waiting Restrictions (Revised Proposal)
Mill Lane
Wallasey
Liscard Ward

Scale	1:1000	Date	October 2007	Plan Ref No.	67/07/F
--------------	---------------	-------------	---------------------	---------------------	----------------

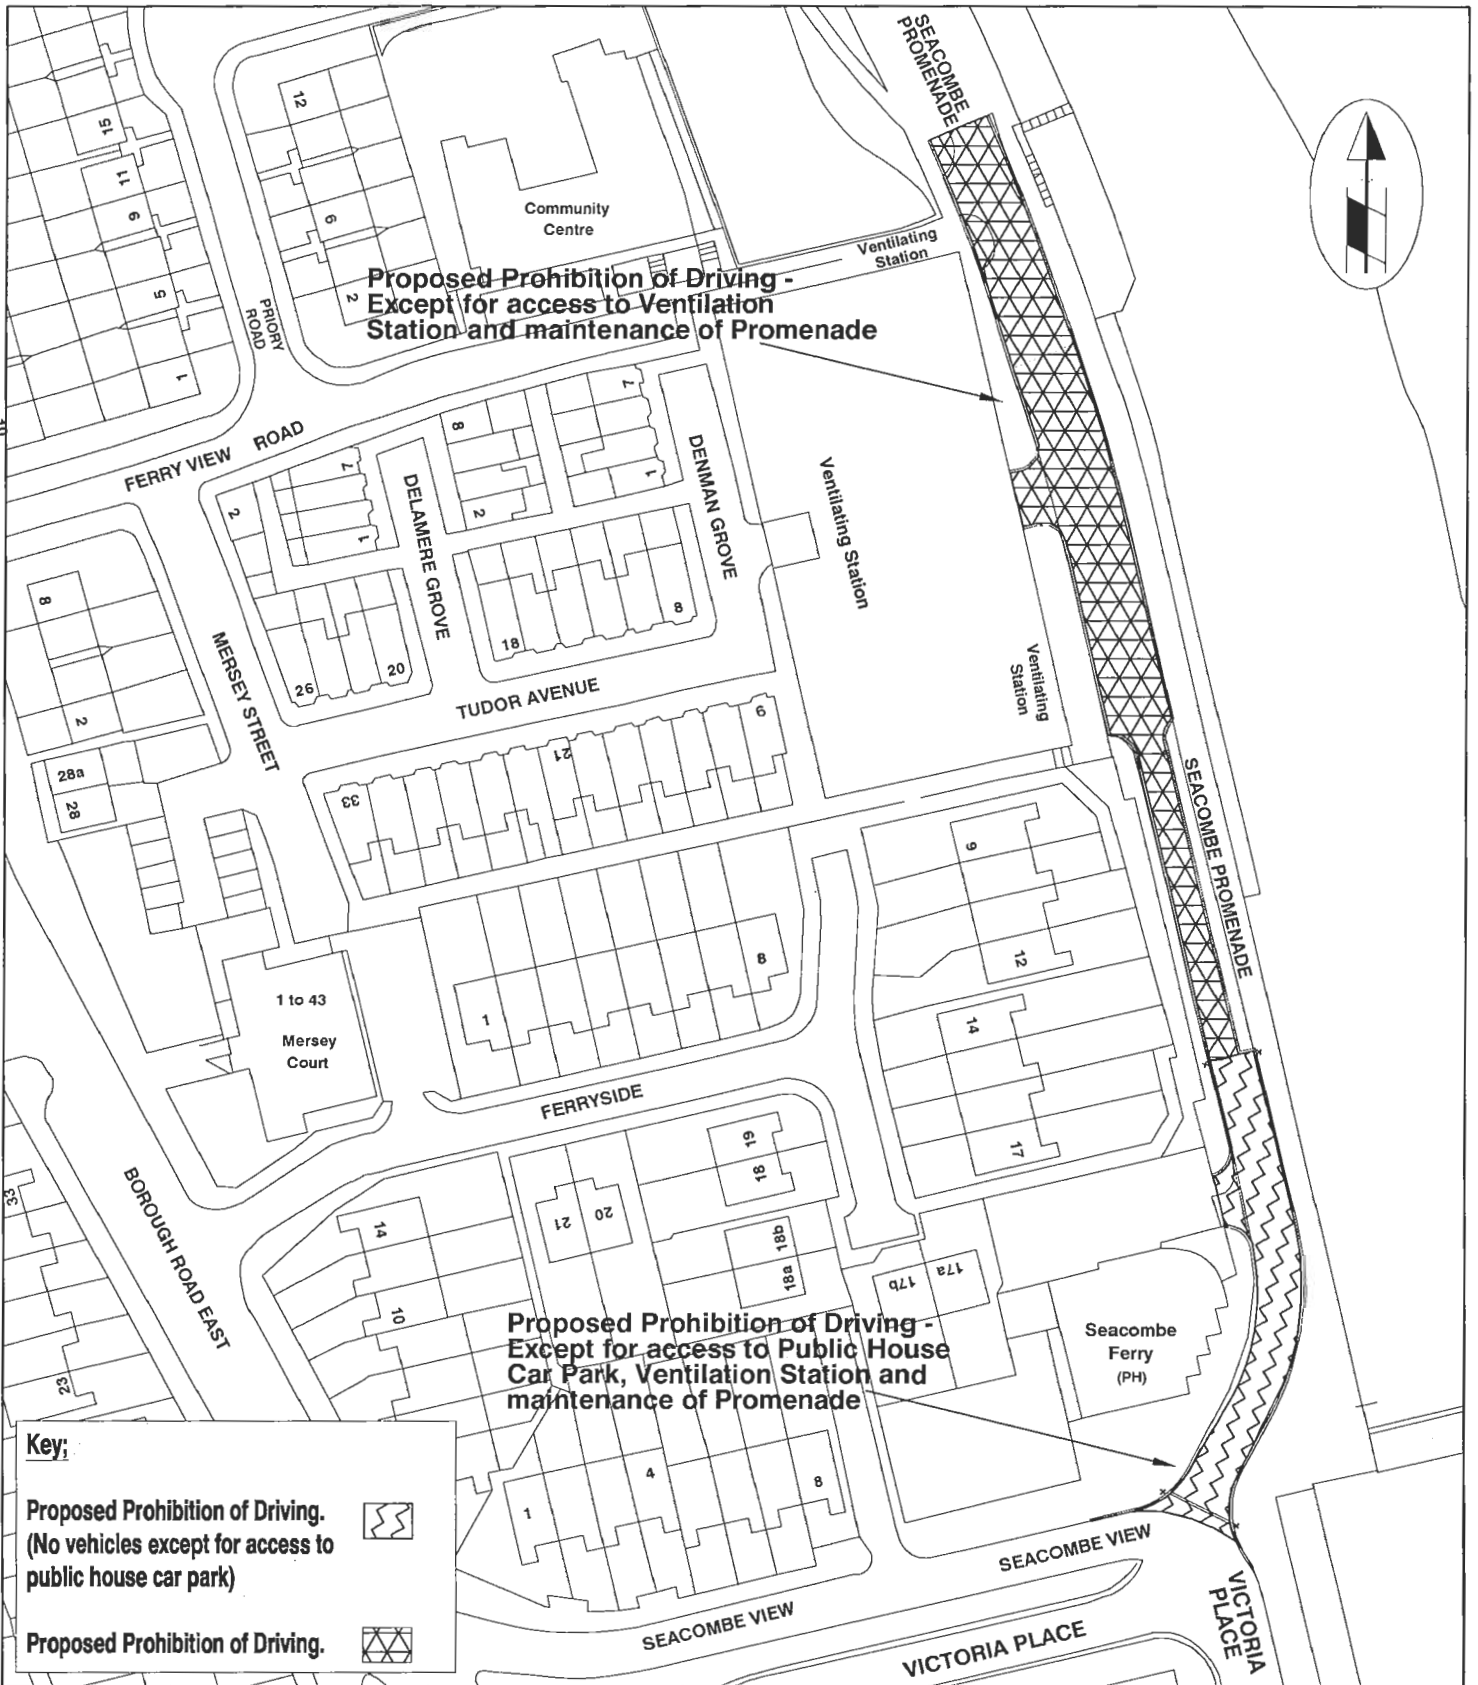

Key:

Proposed Prohibition of Driving.
(No vehicles except for access to
public house car park) 

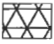Proposed Prohibition of Driving. 




WIRRAL


Technical Services Department

**David Green
Director**

**Objection to Prohibition of Driving Order
Seacombe Promenade
Seacombe
Seacombe Ward**

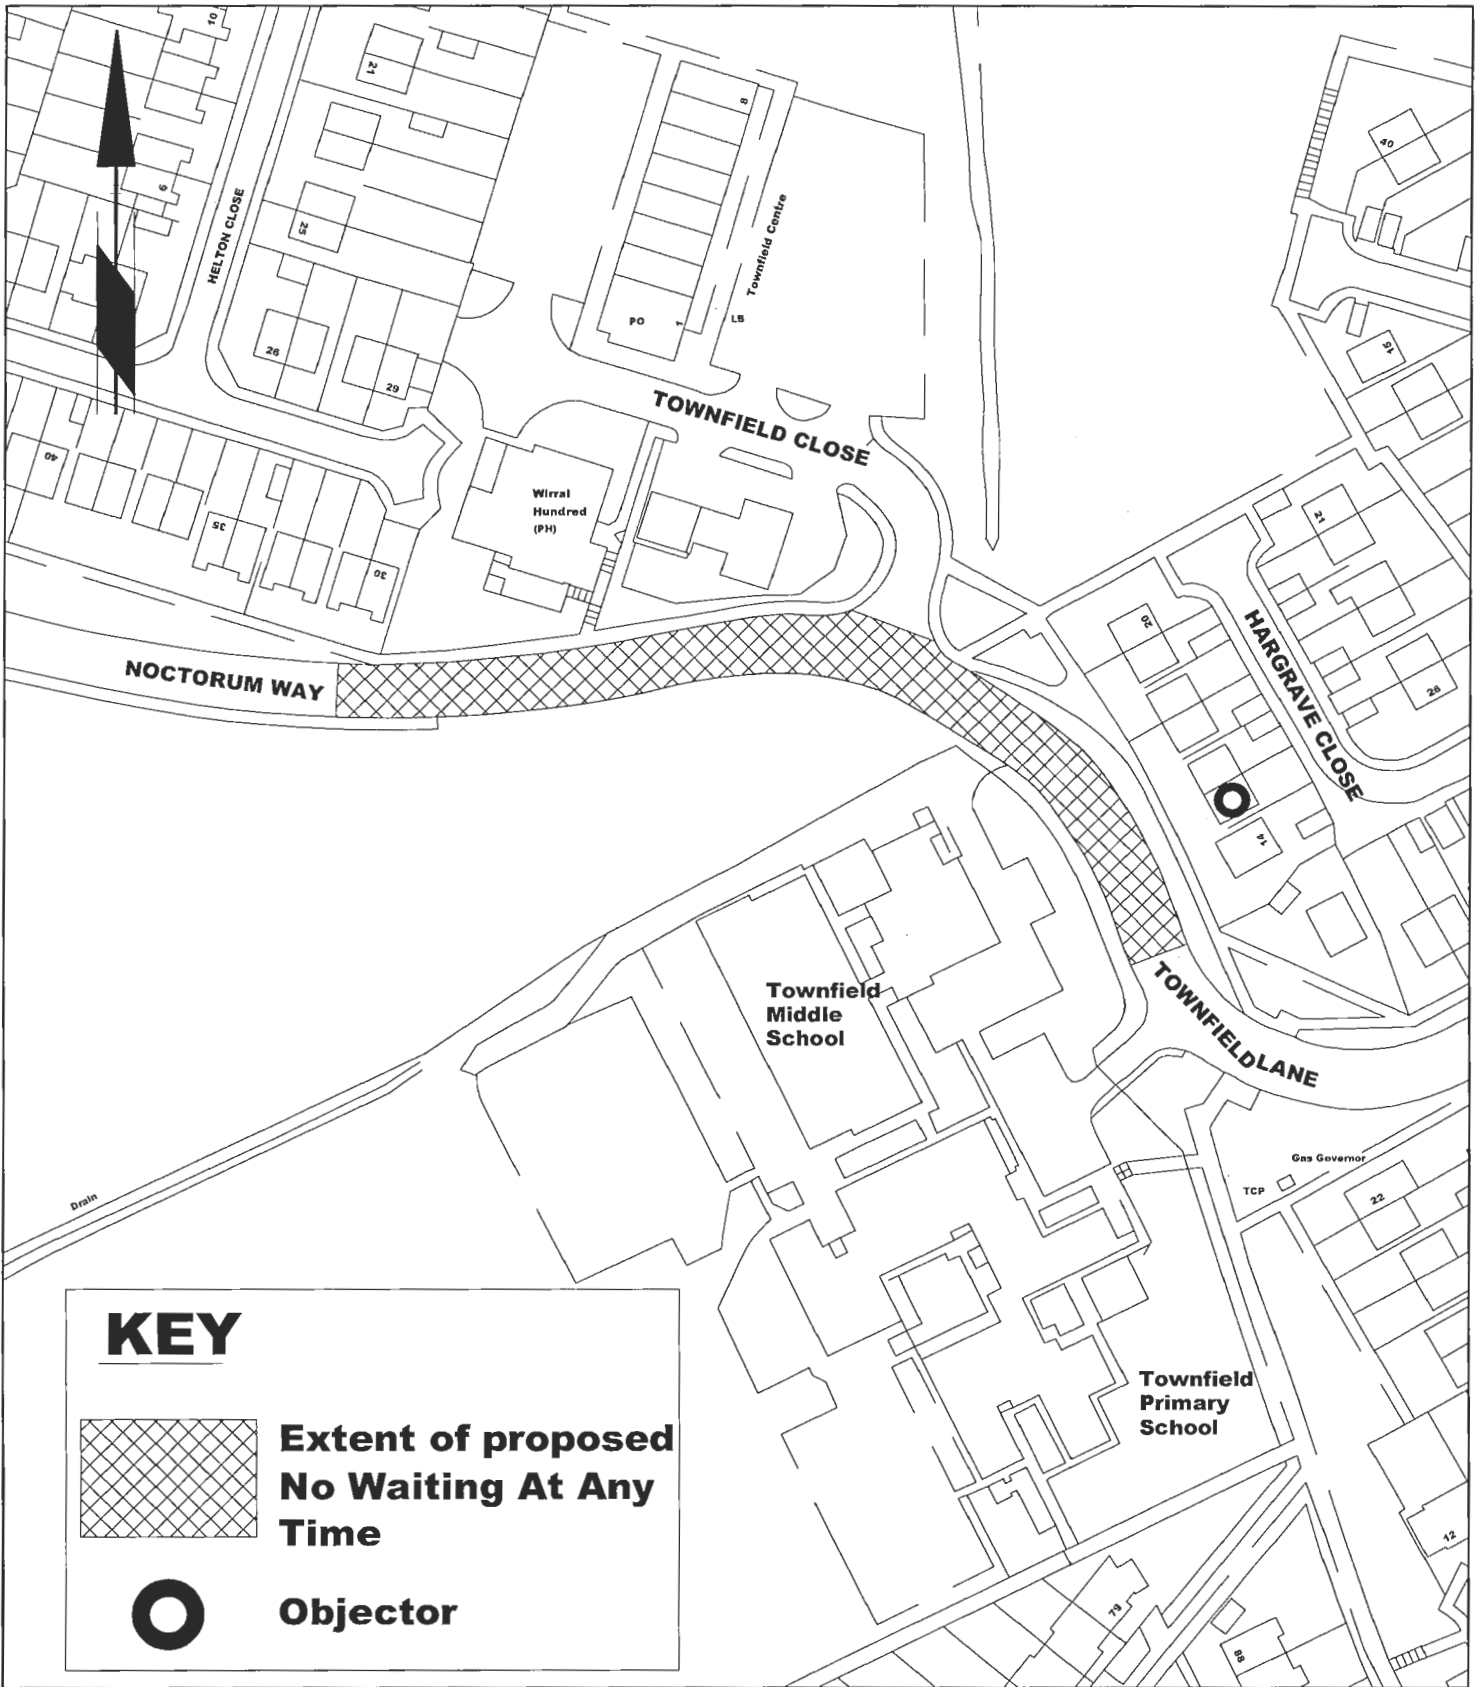

KEY

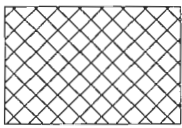

**Extent of proposed
No Waiting At Any
Time**



Objector



WIRRAL

Technical Services Department

David Green

Director

**OBJECTION TO 'NO WAITING AT ANY TIME' WAITING RESTRICTION ORDER
TOWNFIELD LANE
NOCTORUM
OXTON & CLAUGHTON WARDS**

Scale

1:1250

Date

NOV'07

Plan Ref No.

67/07/H