




Main Entrance (East) Elevation

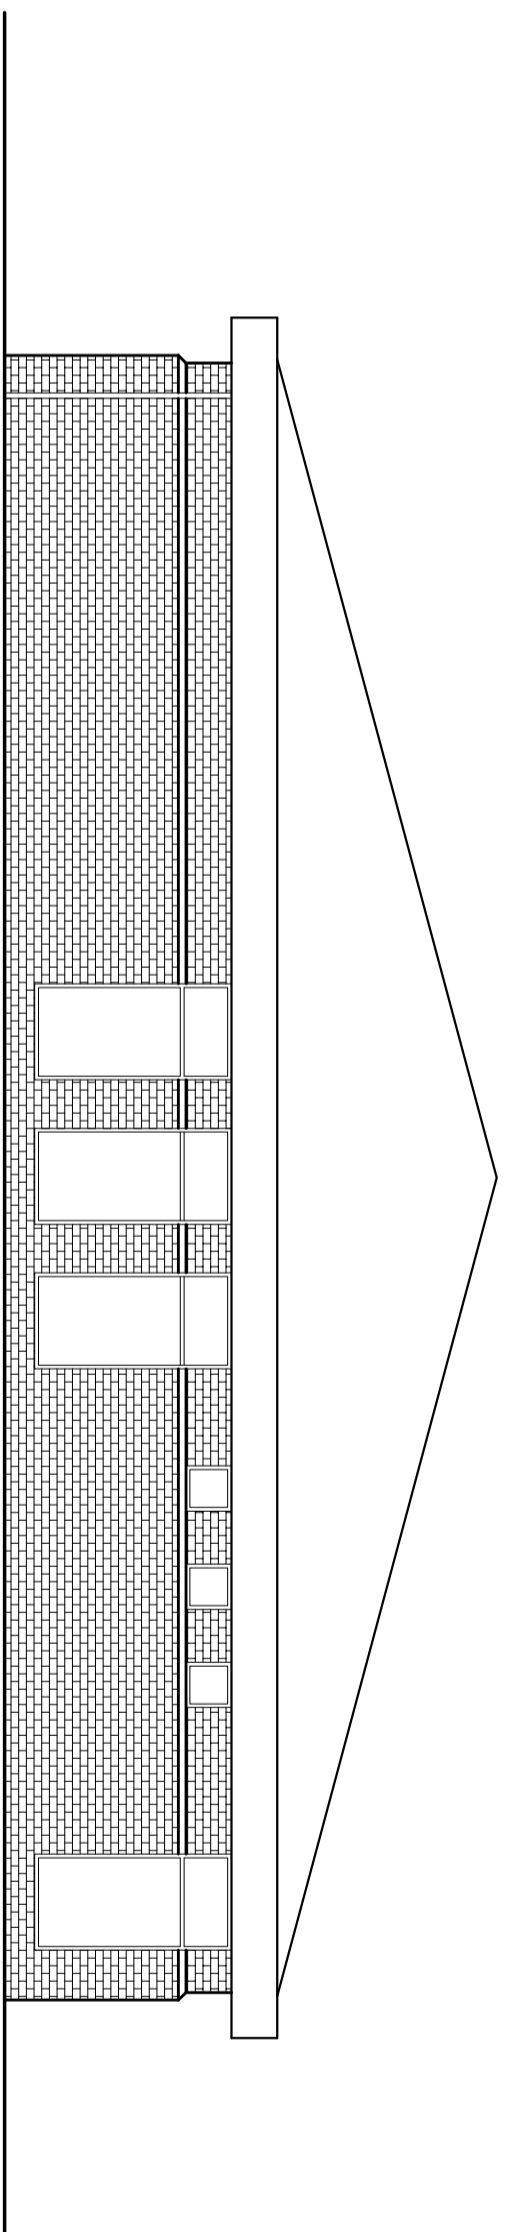

Greasby Road (South) Elevation

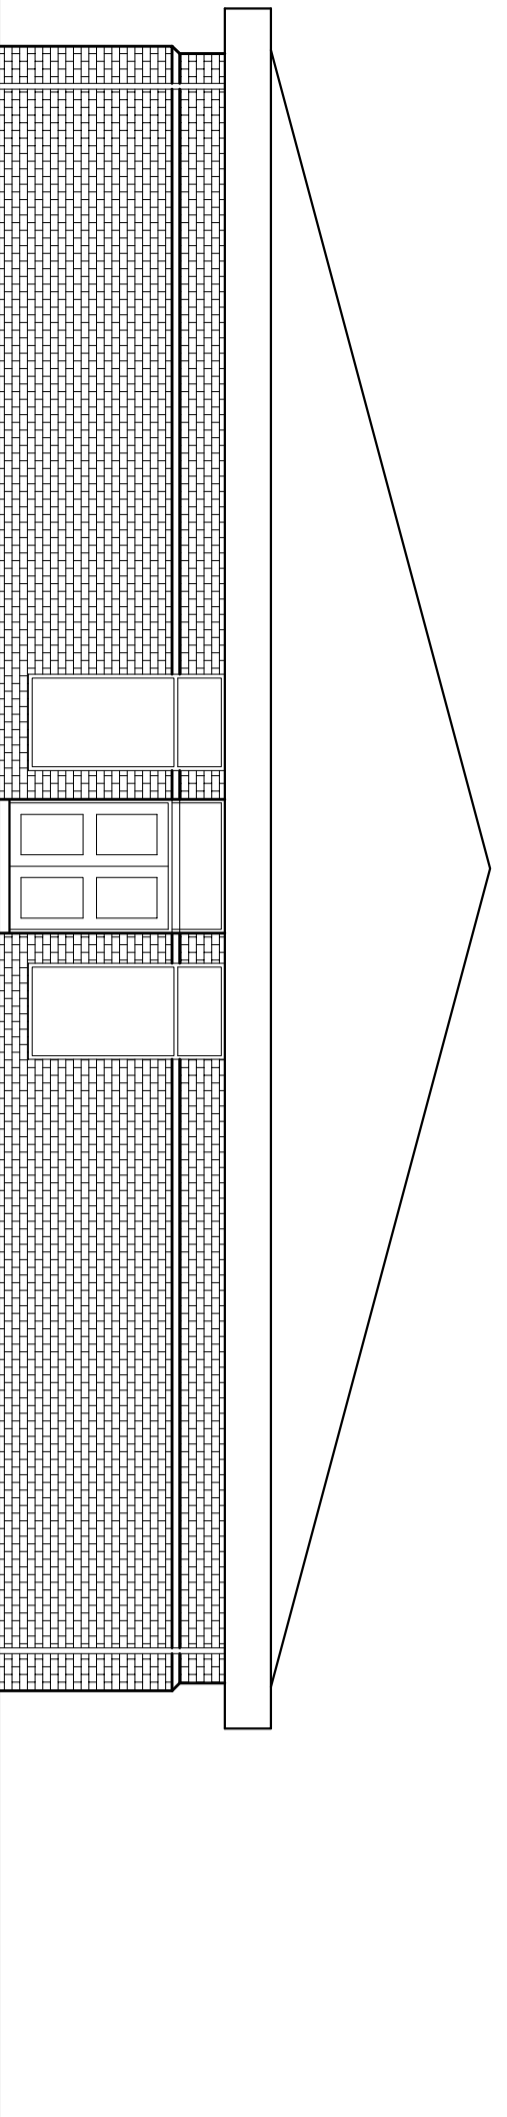

Rear (West) Elevation

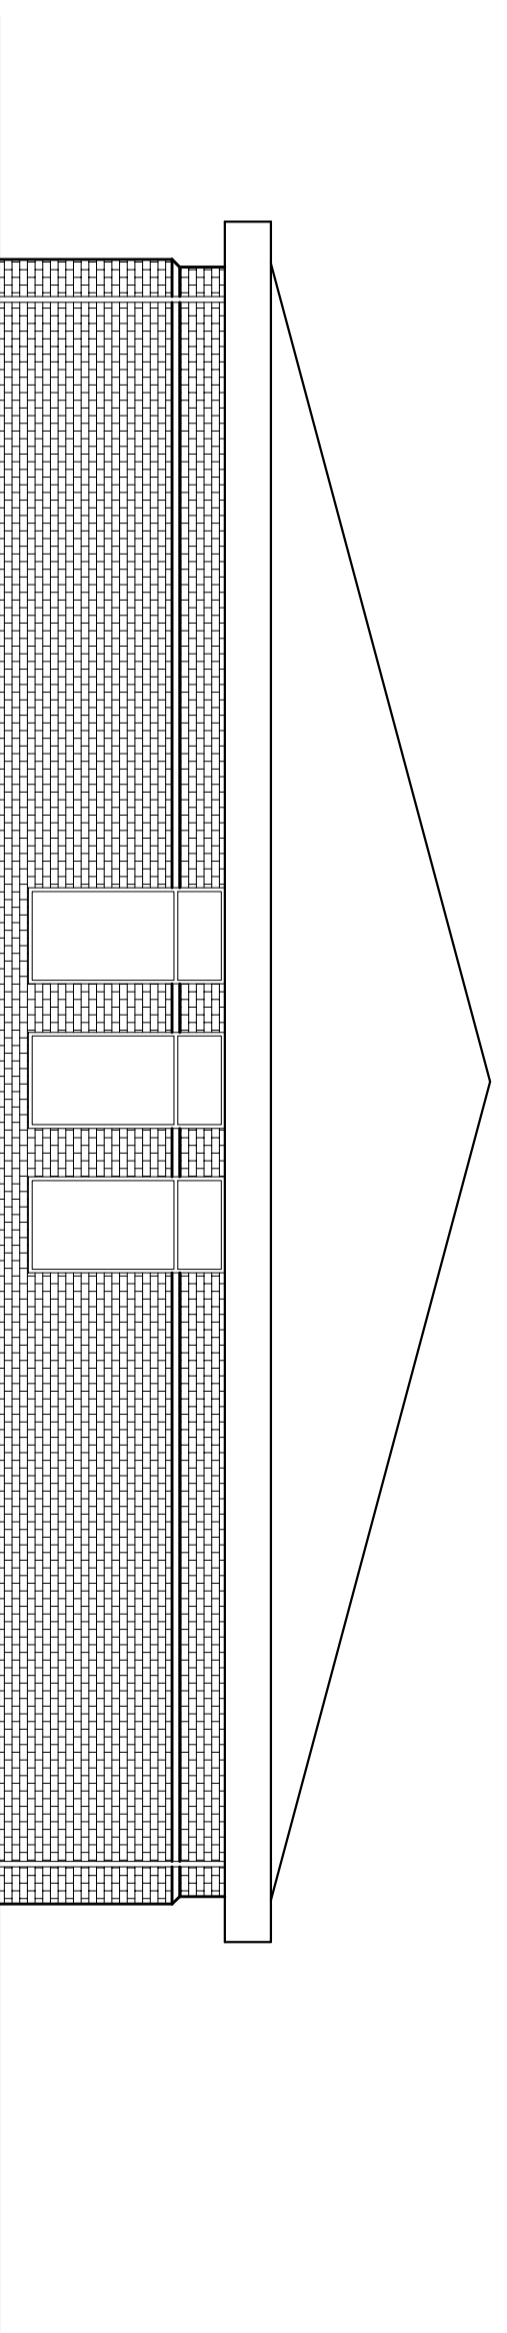

Frankby Road (North) Elevation

REV. DATE INITIALS REVIEWED

WIRRAL
TECHNICAL SERVICES DEPARTMENT

Cheshire Lines Building,
Canning Street,
Birkenhead, CH4 1ND
Tel: 0151-682 2000
Fax: 0151-682 2188
e-Mail: technicalservices@wirral.gov.uk



PROJECT
GREASBY LIBRARY
FRANKBY ROAD
GREASBY

DRAWING TITLE
EXISTING ELEVATIONS

DRAWN	REVIEWED	AUTHORISED	DRAWING NO.	REV.
IKS			B02335/G03	F4
SCALE	1:100		Printed @ A1	UPRN
DATE	14.10.09			