




Main Entrance (East) Elevation

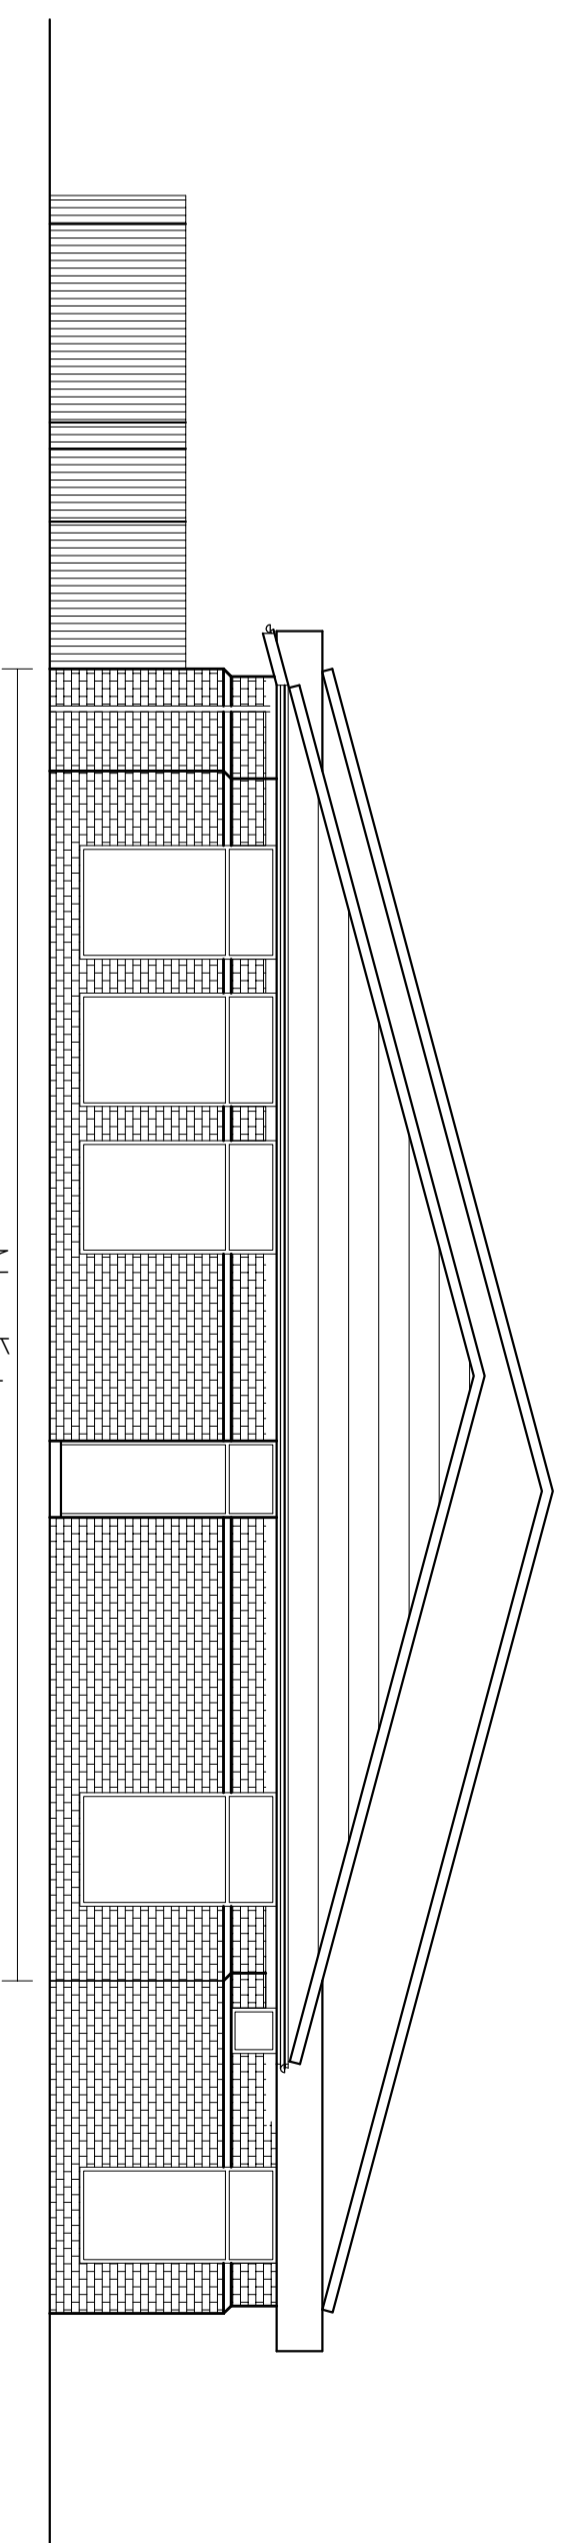

Greasby Road (South) Elevation

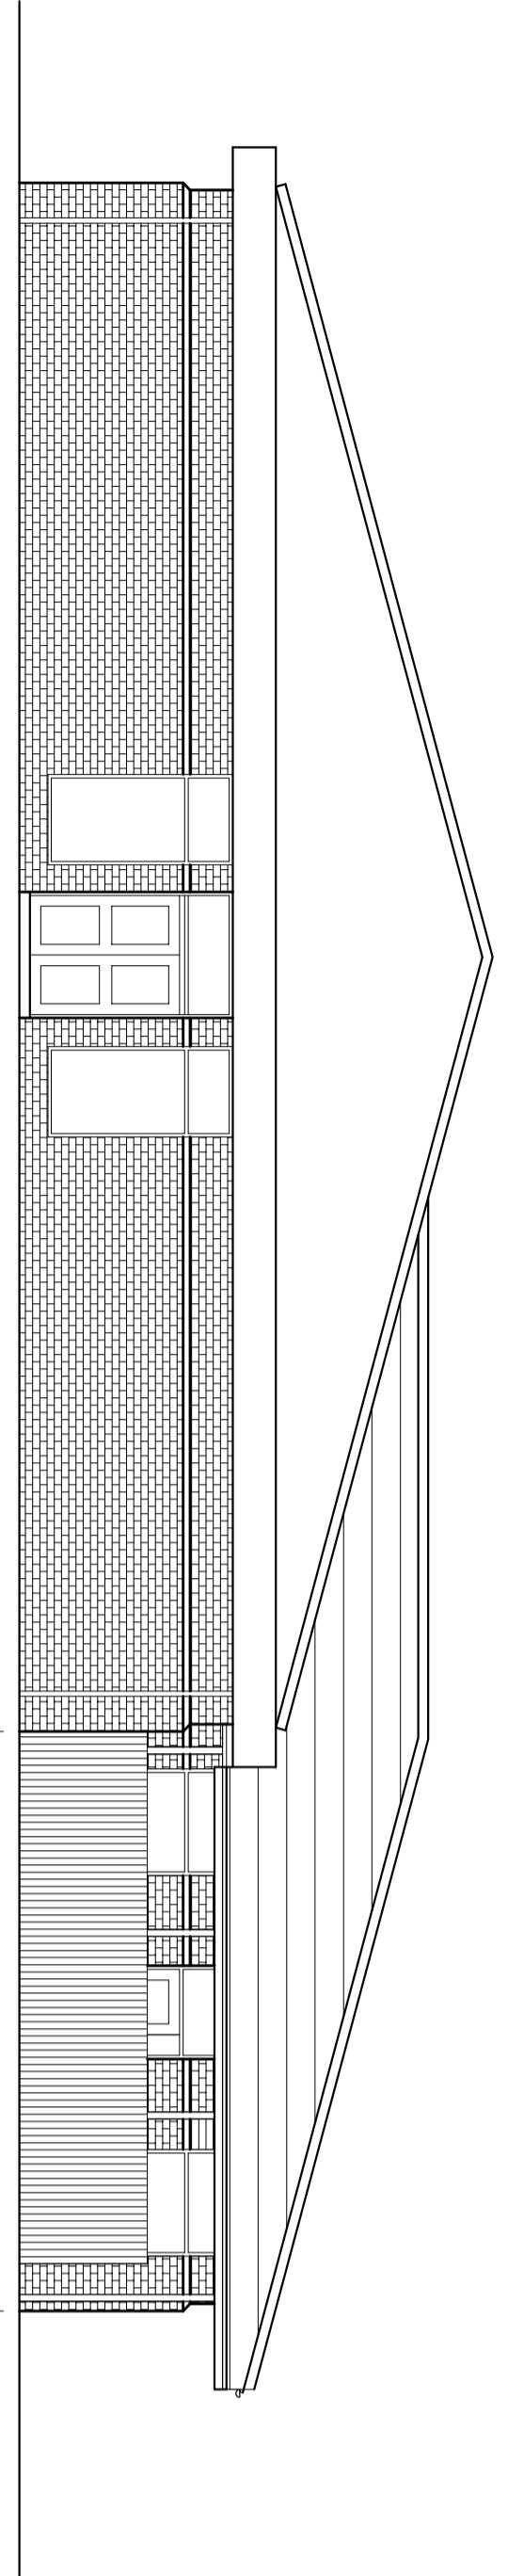

Rear (West) Elevation

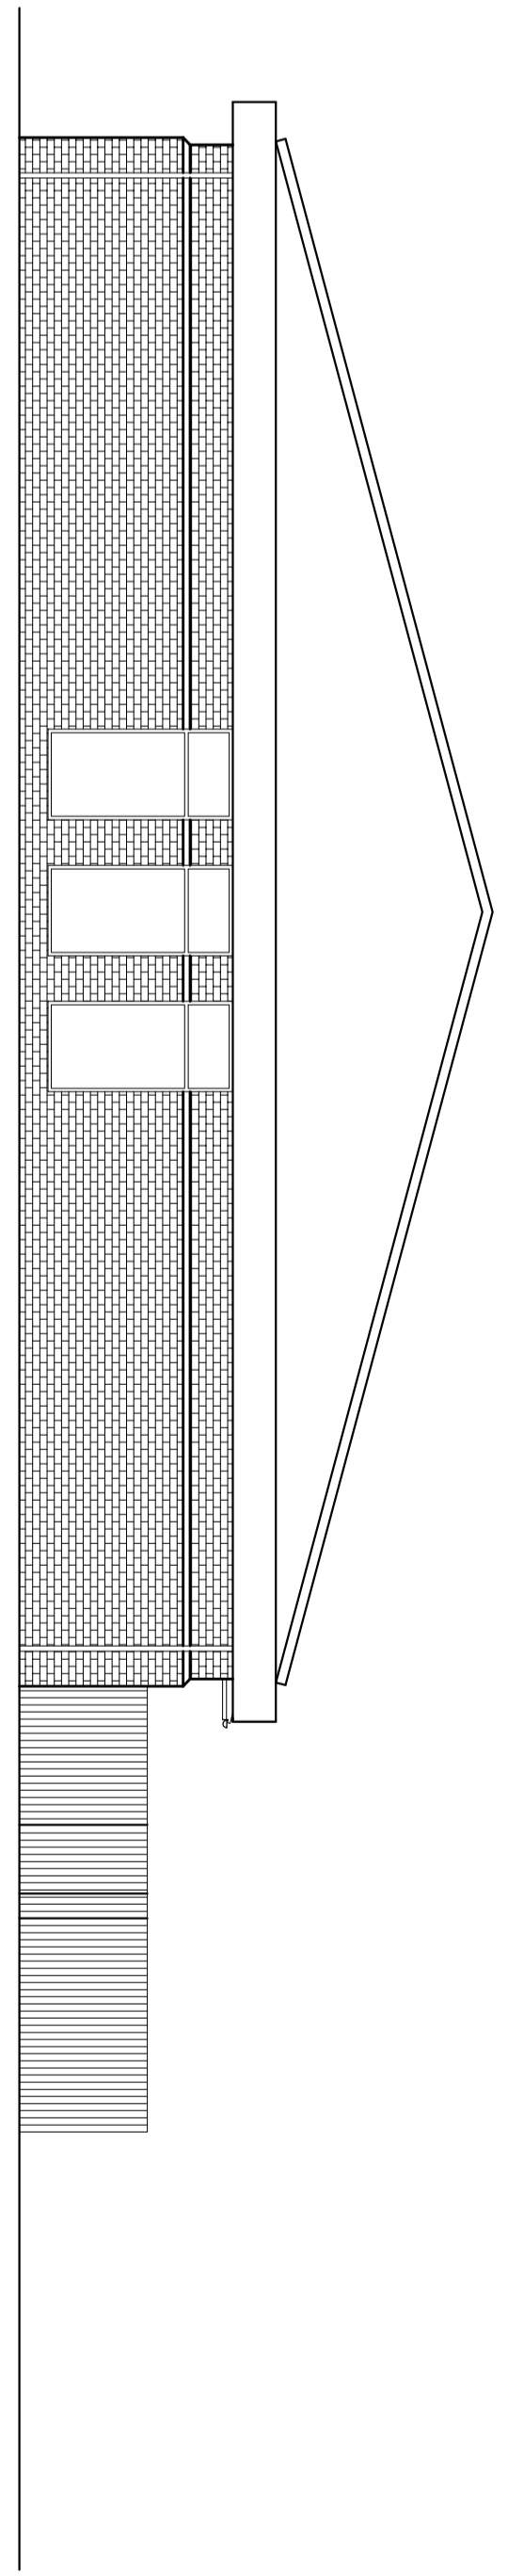

Frankby Road (North) Elevation

REV. I.	DATE	INITIALS	REMOVED

WIRRAL
TECHNICAL SERVICES DEPARTMENT

Cheshire Lines Building,
Canning Street,
Birkenhead, CH4 1ND
Tel. 0151 - 686 2000
Fax. 0151 - 686 2188
e-Mail: technicalservices@wirral.gov.uk

PROJECT
GREASBY LIBRARY
FRANKBY ROAD
GREASBY

DRAWING TITLE
PROPOSED ELEVATIONS

DRAWN	REVIEWED	AUTHORISED	DRAWING NO.	REV.
IKS			B02335/G05	F4
SCALE	1:100	Printed @ A1	UPRN	
DATE	13.10.09			