


PLAN A Grosvenor Ballroom, Grosvenor Street

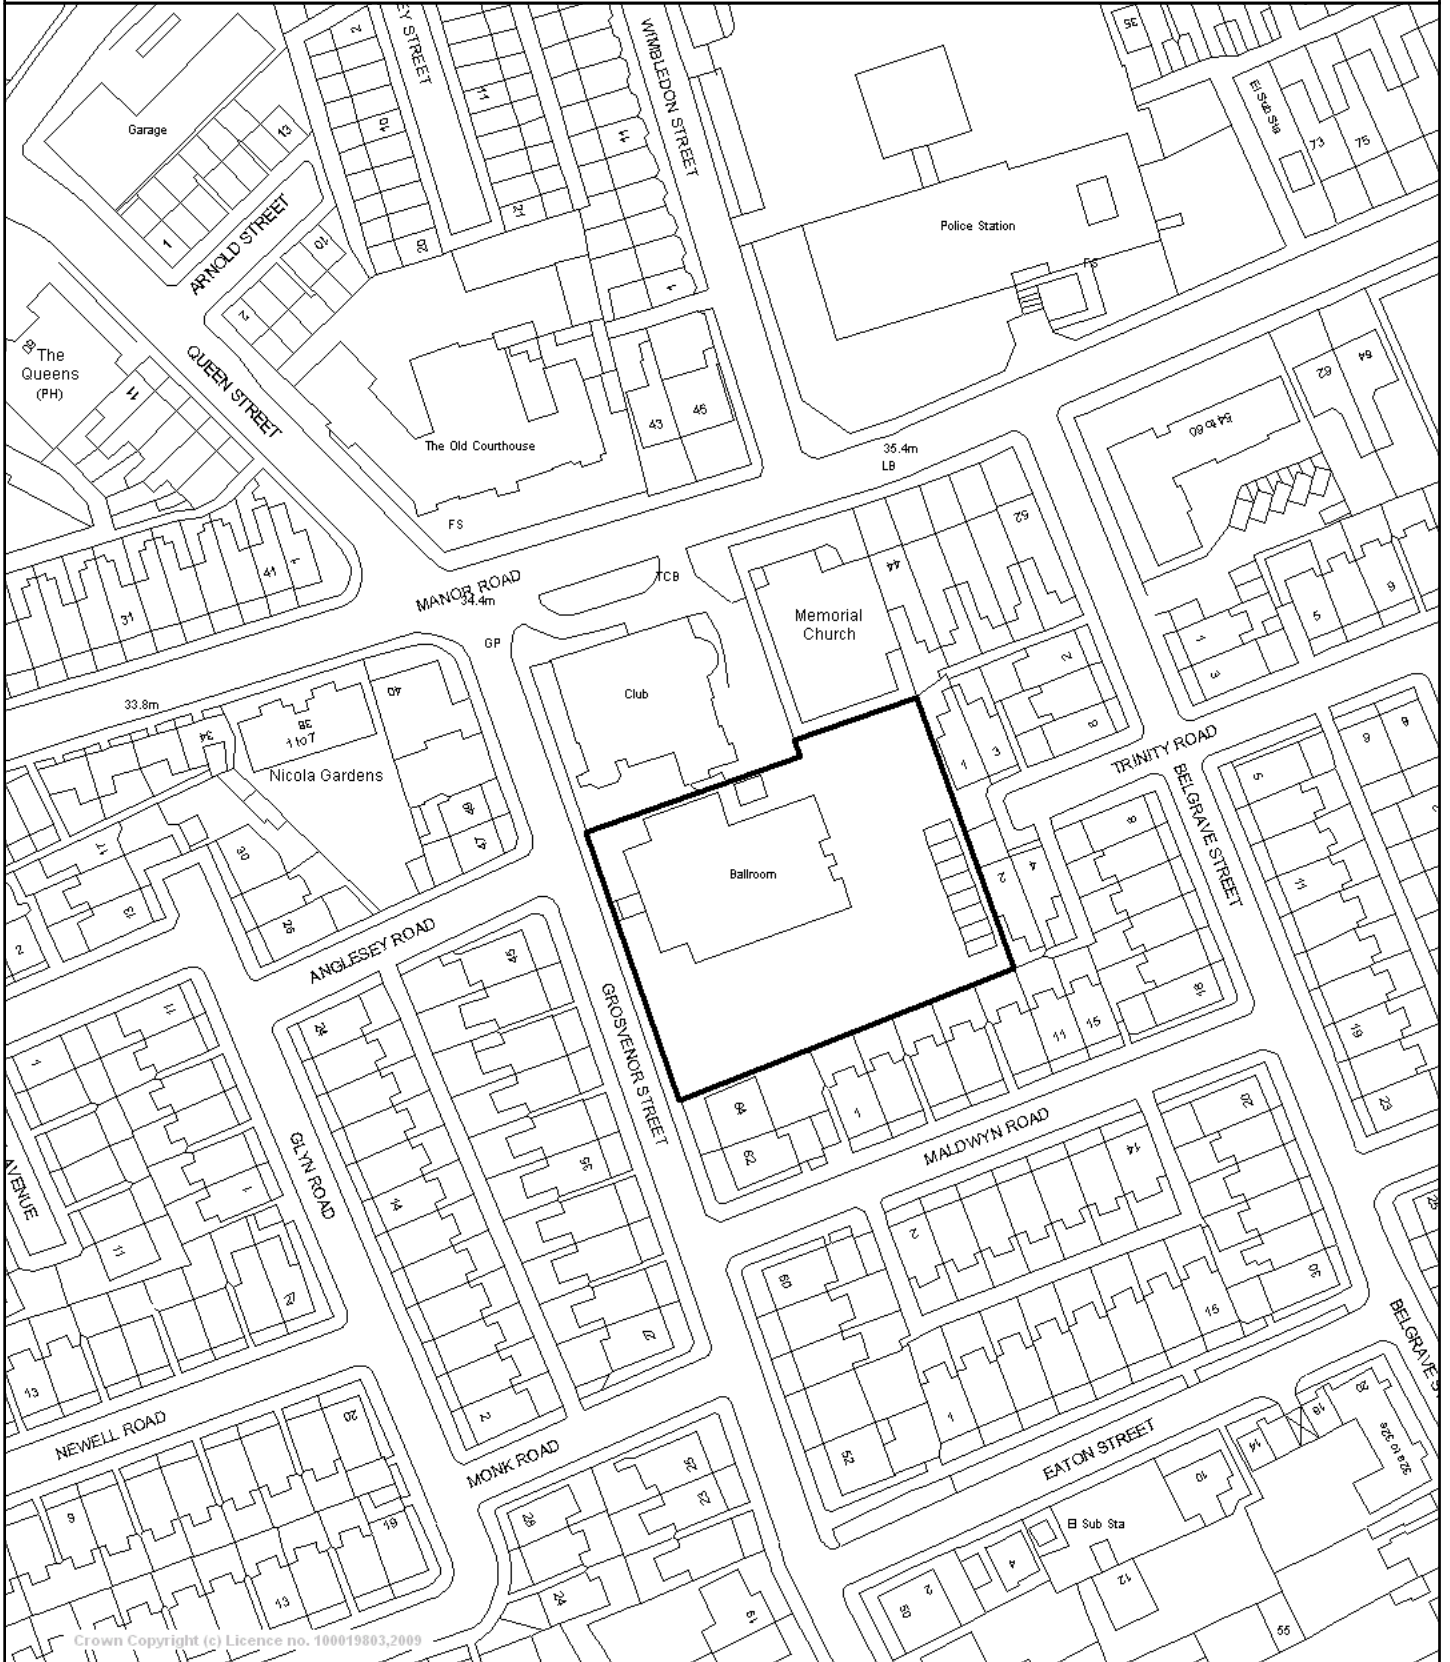

Reproduced from the Ordnance Survey mapping with the permission of Her Majesty's Stationery Office. Crown Copyright reserved. Unauthorised reproduction infringes Crown Copyright and may lead to prosecution or civil proceedings. Licence Number: 100019803

Scale 1/1250
Centre = 330899 E 392118 N

Date 3/9/2010

Dept: Law HR & Asset Management
Section: Asset Management

Phone:
Fax: