
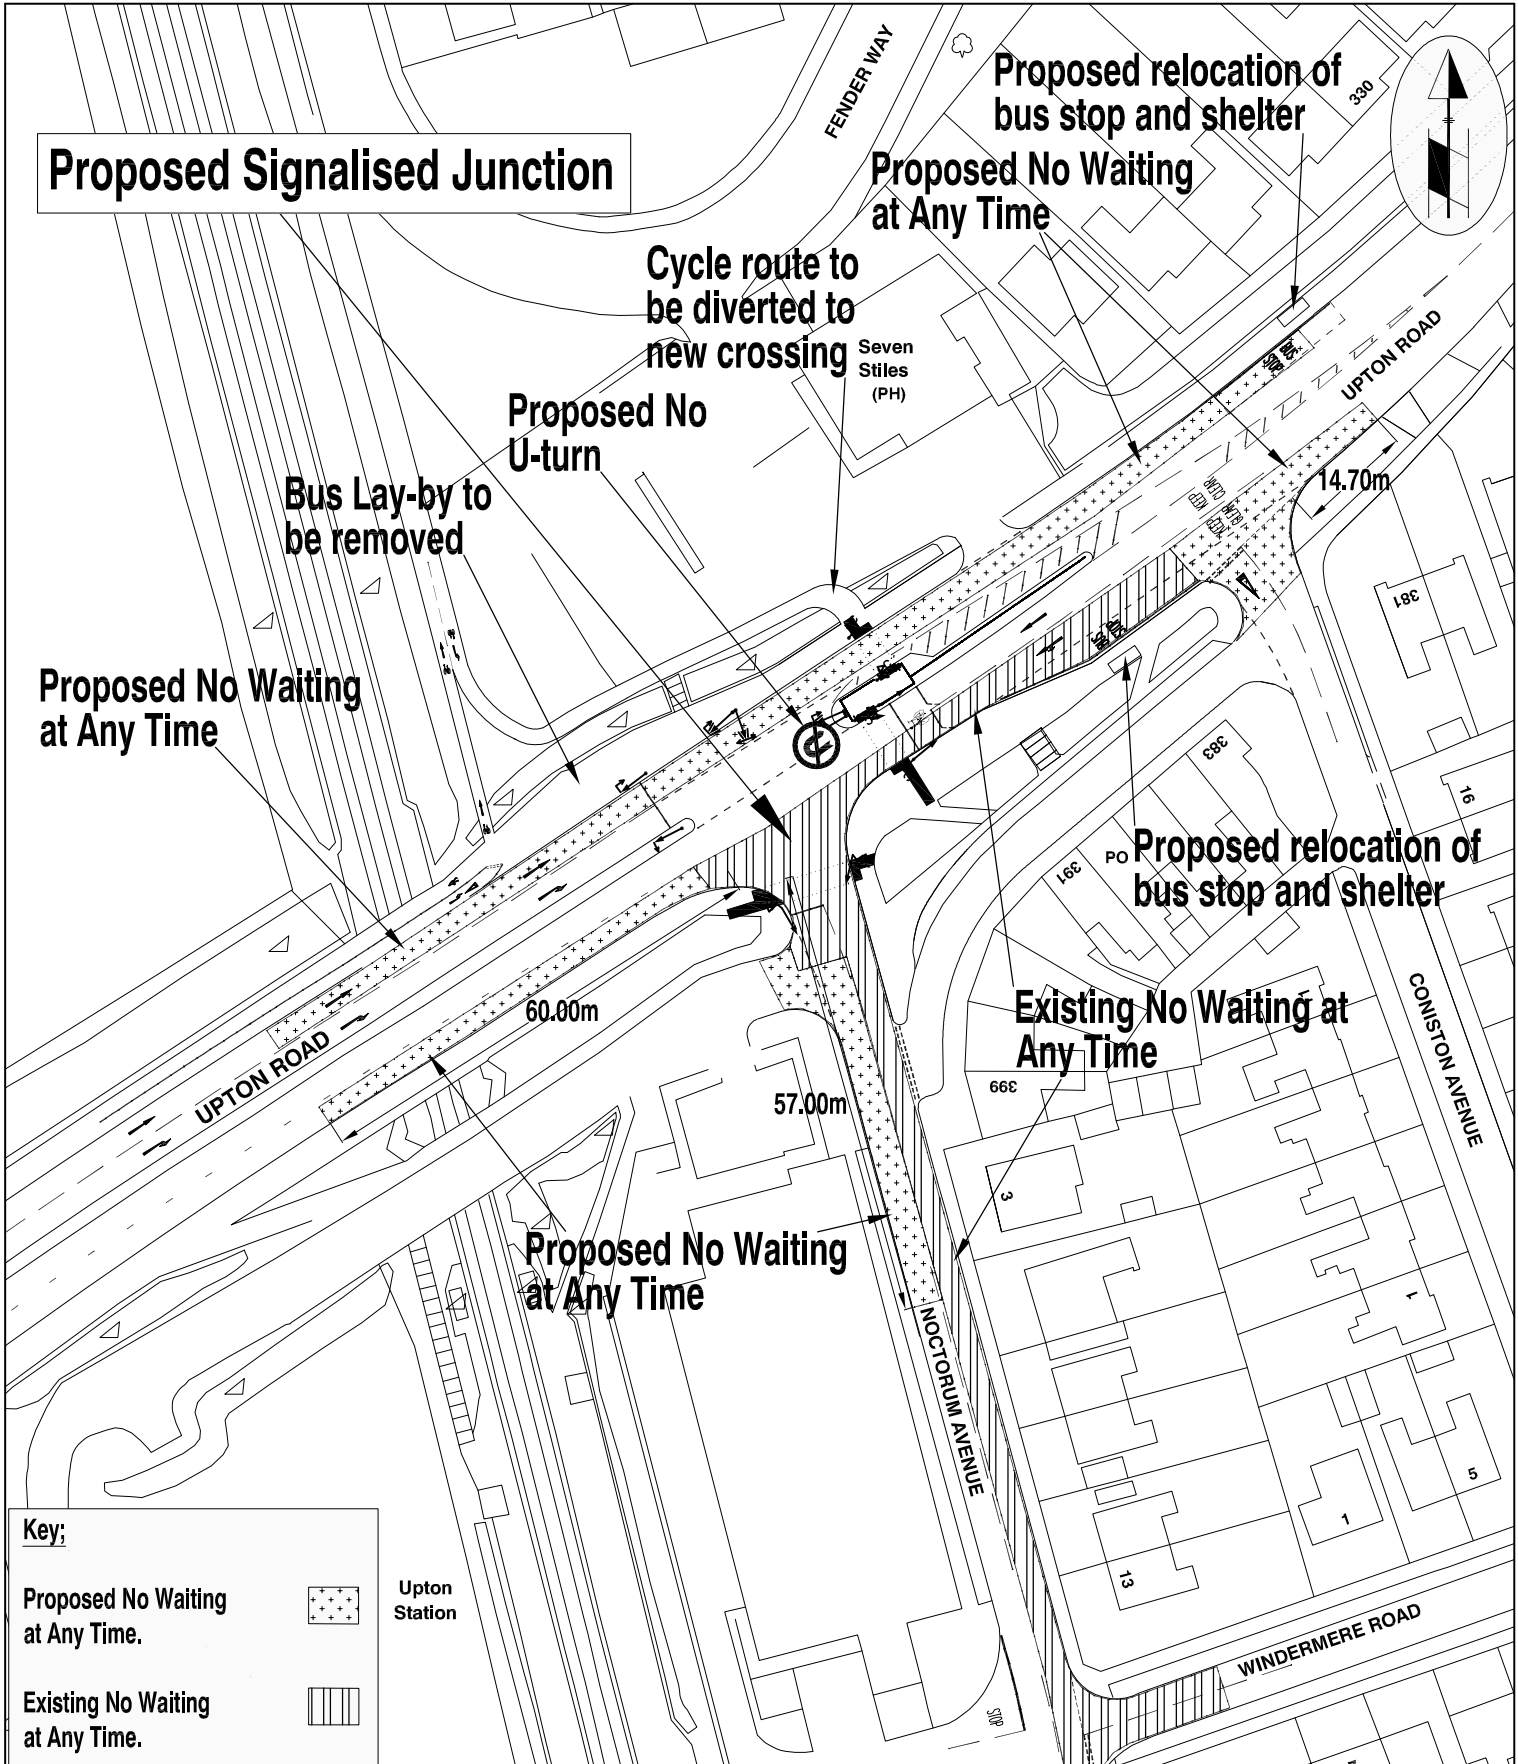
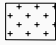


Proposed Signalised Junction

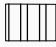

Key:

Proposed No Waiting at Any Time.  Upton Station

Existing No Waiting at Any Time. 



Technical Services Department
David Green
Director

Proposed Signalised Junction / Waiting Restrictions
Noctorum Avenue / Upton Road
Upton
(Bidston & St James / Claughton Wards)

Scale	1:1000	Date	November 2010	Plan Ref No.	BENG/54/10
-------	--------	------	---------------	--------------	------------