


Key:-

 Proposed Round Top Tapered Road Hump (80mm in Height)

 Existing Round Top Tapered Road Hump

 Proposed Entry Treatment in Red Coloured Surfacing

 Proposed 20mph Sign (16 Gateways - 32 signs)

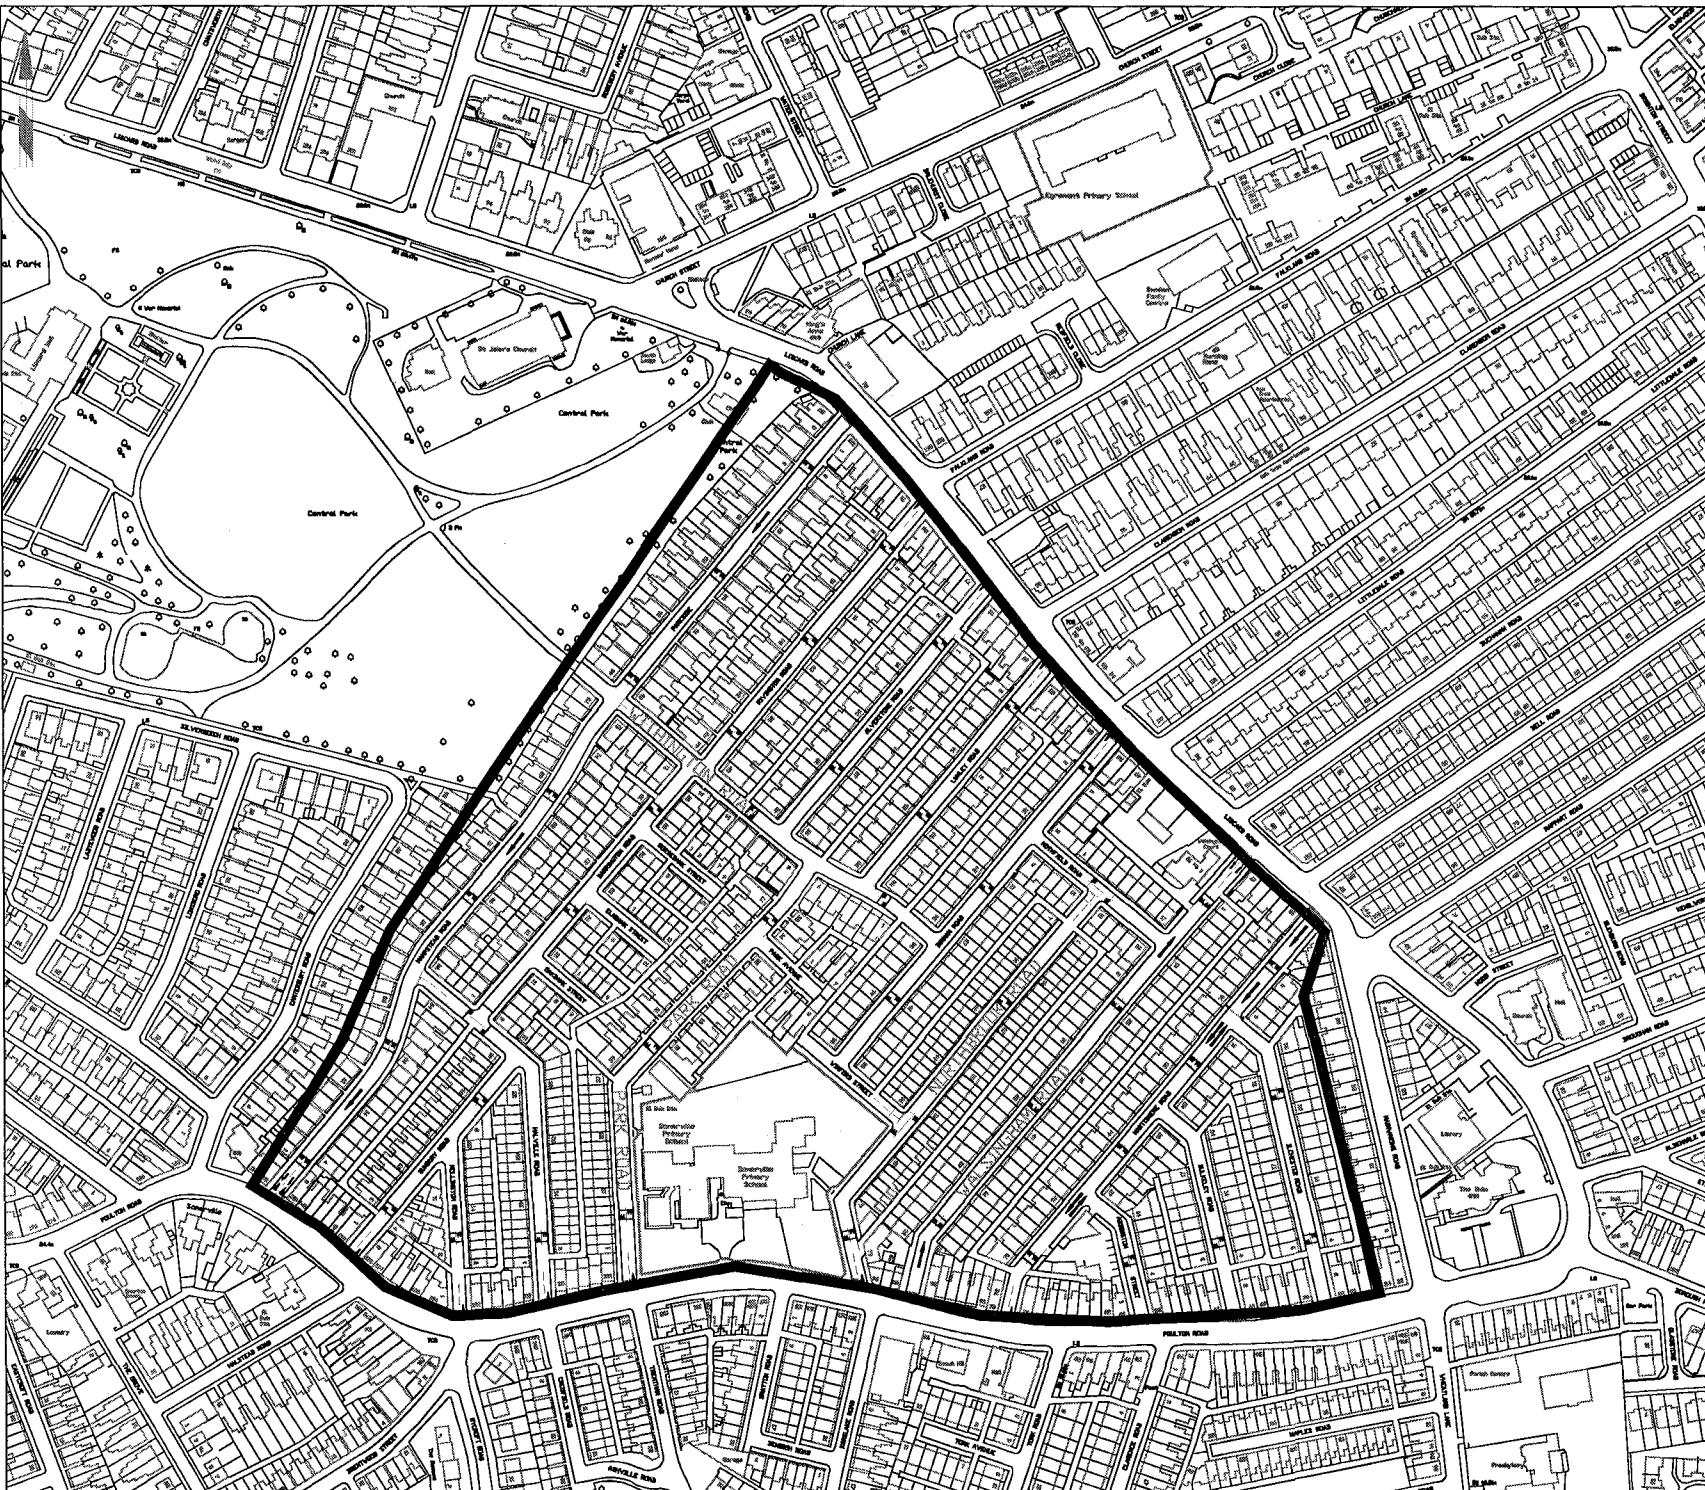

No	Amendment	Date
	Metropolitan Borough of Wirral Engineers Department	
Andrew Rhodes B.Sc C.Eng MICE MCIVEM Borough Engineer Town Hall Bebington Wirral CH63 7PT 0151 643 9000		
Local Safety Scheme 2000/2001		
Hampstead Road & Parkside Road Area		
SEACOMBE		
Proposed Traffic Calming Scheme		
Drawn	J.G.	Date Sept'00
Traced	A/CAD	Scale ~
Checked		Drg No
Approved		TS0100b0