


Meadowcroft, Spital Road, Bromborough

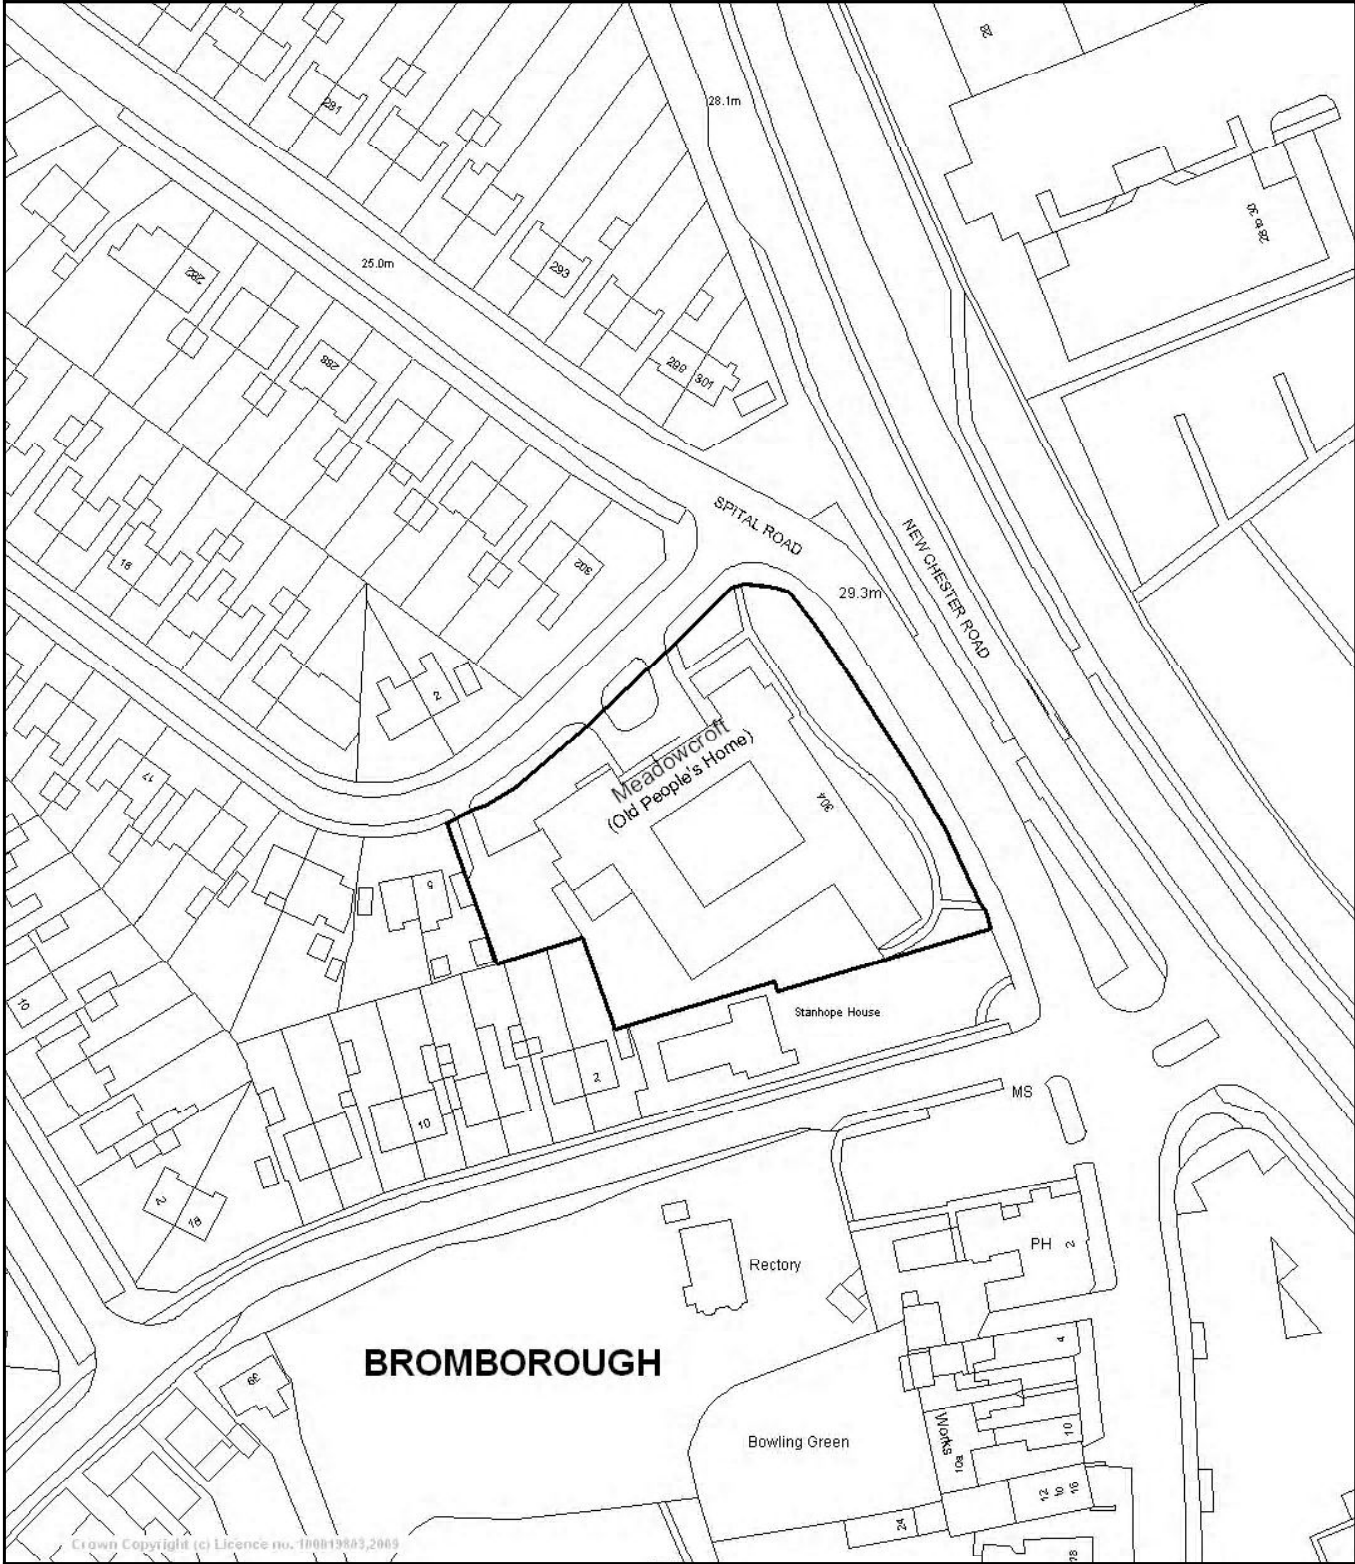

Crown Copyright (c) Licence no. 100019803,2003



© Crown copyright and database rights 2011
Ordnance Survey 100019803

Scale 1/1250 Date 4/7/2011
Centre = 334924 E 382420 N

Asset Management Section, Dept. of Law, HR and Asset Management, Cheshire Lines Building, Canning Street, Birkenhead, CH41
Tel: 0151 666 3882, Fax: 0151 606 2090

