


APPENDIX 1.

OLDFIELD DRIVE LOCATION PLAN.

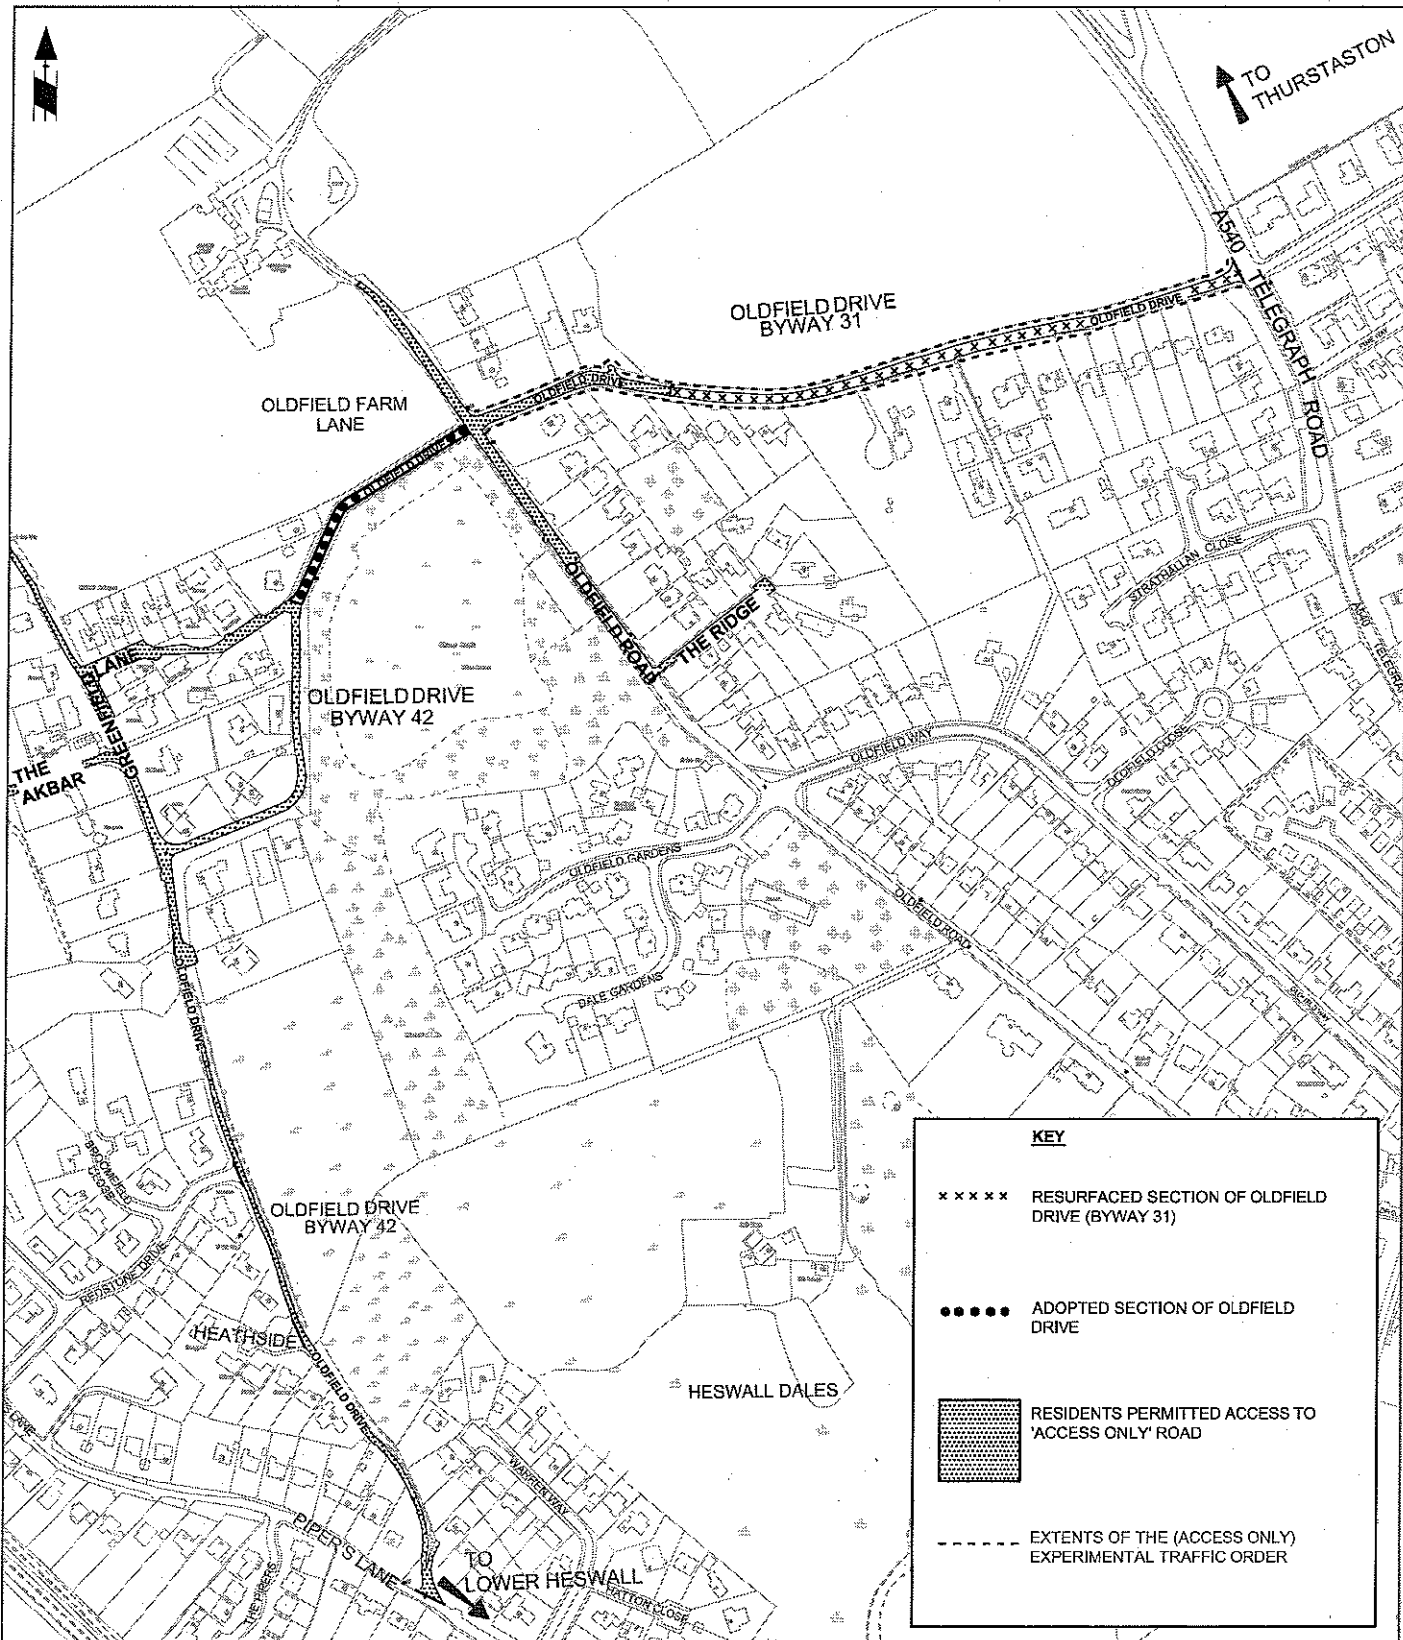

WIRRAL

Technical Services Department

David Green
Director

REVIEW OF ACCESS ONLY EXPERIMENTAL TRAFFIC ORDER
 OLDFIELD DRIVE,
 HESWALL
 HESWALL WARD

Scale

NTS

Date

JAN '12

Plan Ref No.

RT139

APPENDIX 2.

PHOTOGRAPH OF OLDFIELD DRIVE SIGNAGE RELATING TO THE ETRO.

30TH DECEMBER 2011



APPENDIX 3.

CONSULTATION RESPONSES.

14 Responses Received December 2010 – May 2011:

1 response from Broomfield Close
10 responses from Oldfield Drive
1 response from Irby Road
1 response from Greenfield Lane
1 response from The Heswall Society

10 Responses Received December 2011:

8 responses from Oldfield Drive
1 response from Greenfield Lane
1 response from The Akbar

The 7 that Responded to Both:

These 7 responses are from 6 addresses out of the 24 detached houses along the section of Oldfield Drive subject to the ETRO.