


Rangers Cottage No 2, Thurstaston

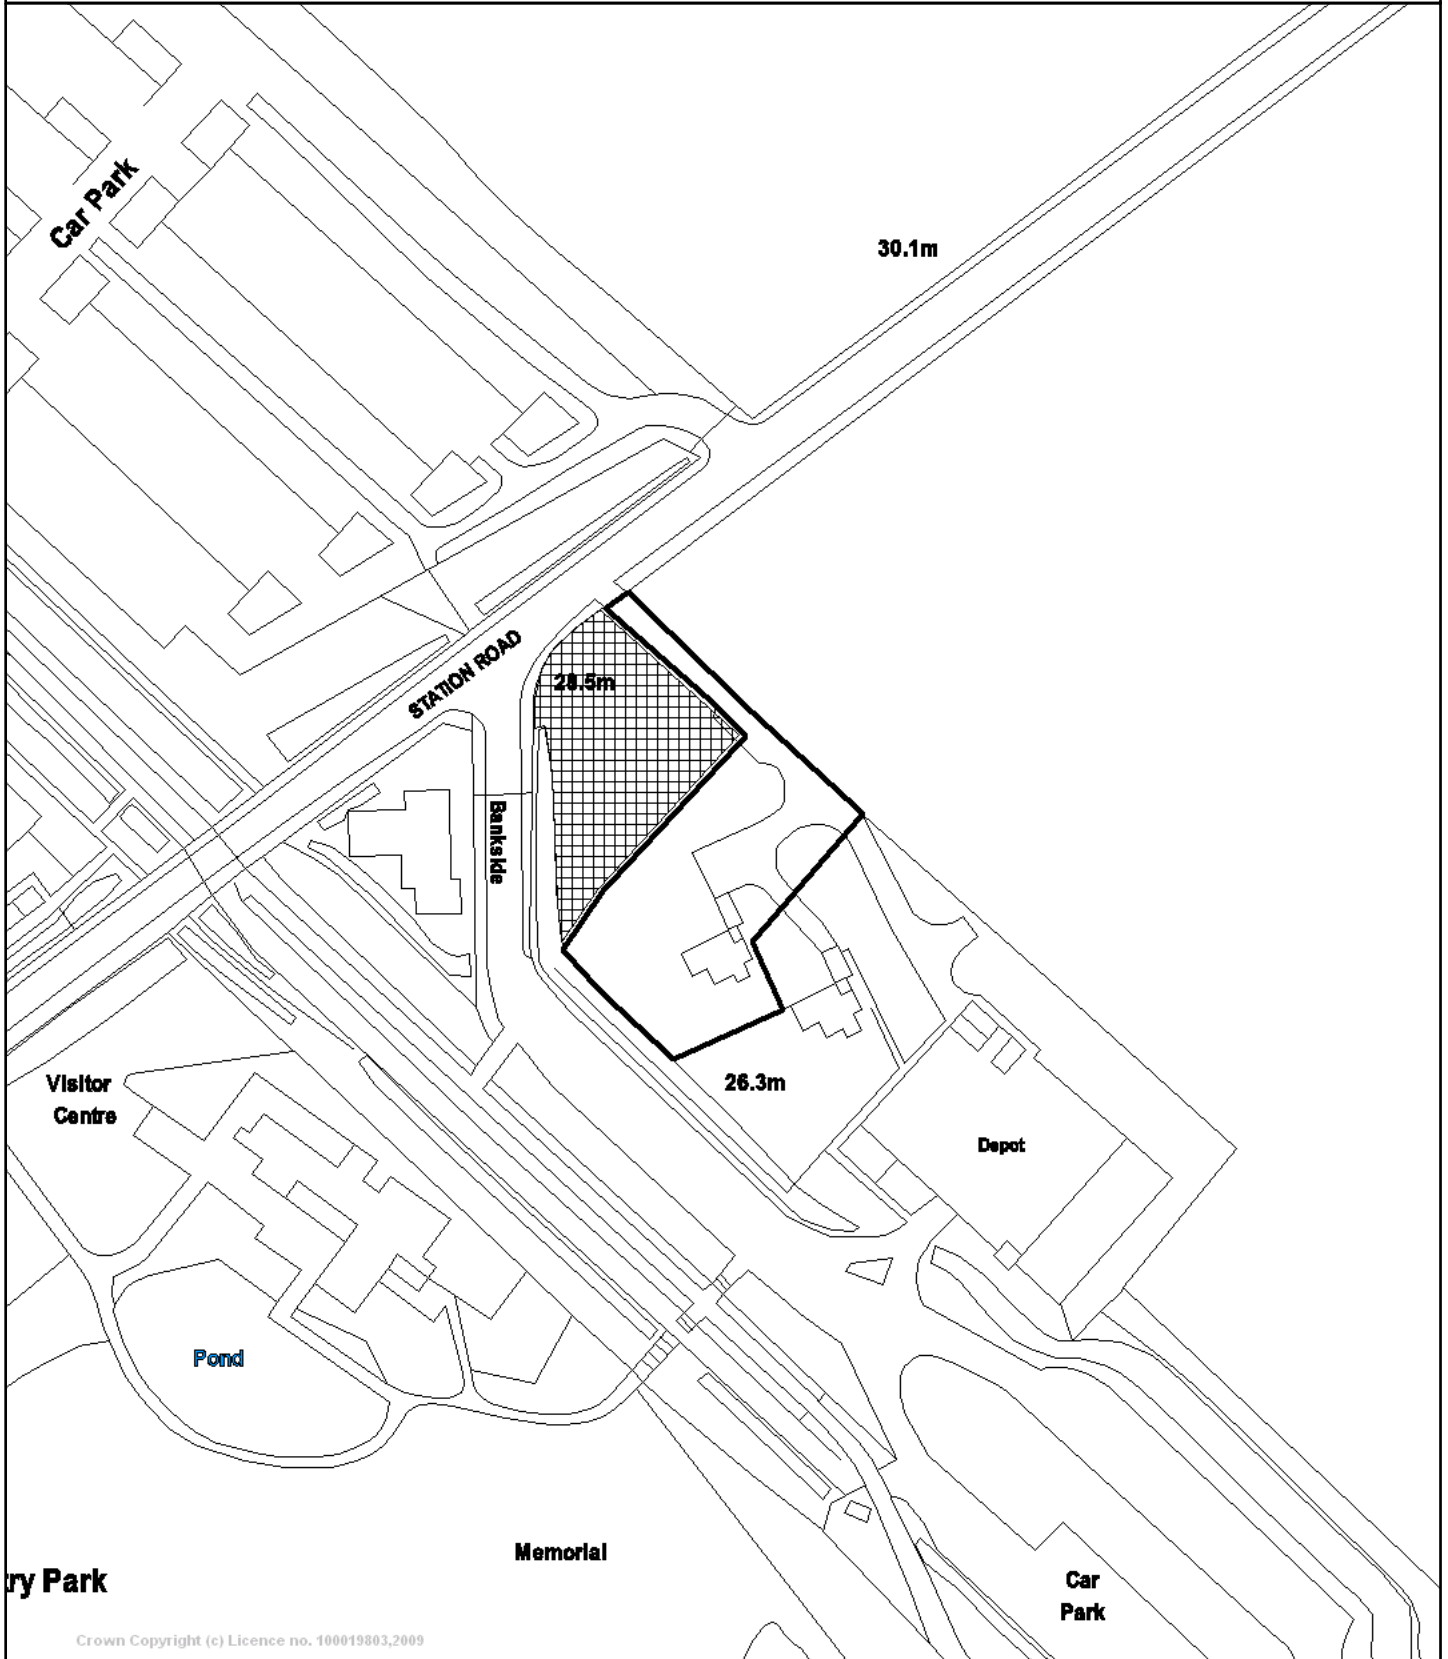

Crown Copyright (c) Licence no. 100019803,2009



© Crown copyright and database rights 2011
Ordnance Survey 100019803

Scale 1/1250 Date 7/12/2012
Centre = 323878 E 383532 N
MGP

Asset Management Section, Dept. of Law, HR and Asset Management, Cheshire Lines Building, Canning Street, Birkenhead, CH41 1ND
Tel: 0151 666 3882, Fax: 0151 606 2090

