


# Alexander Hall, Rocky Lane, Heswall

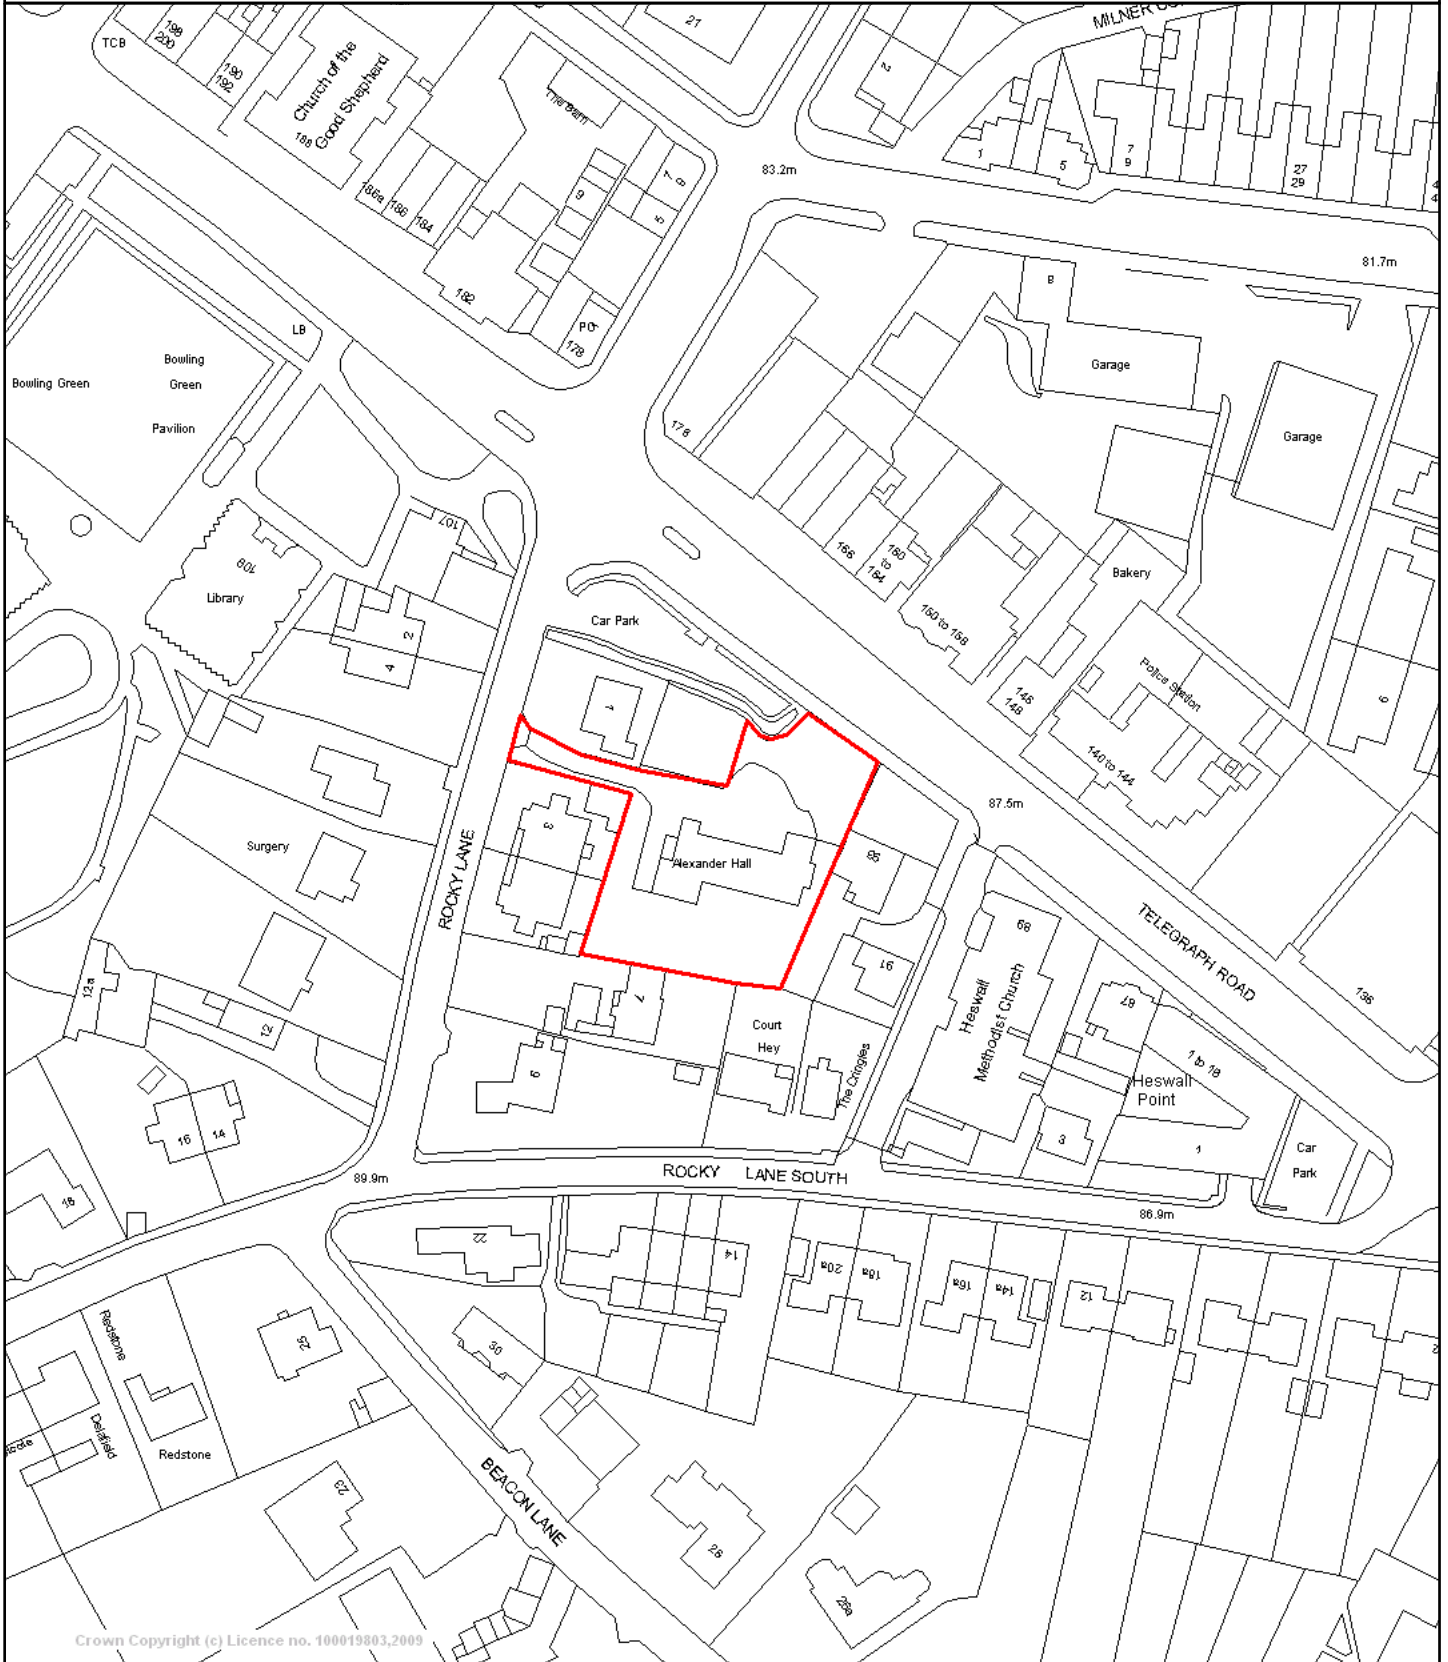

Crown Copyright (c) Licence no. 100019803,2003



Reproduced from the Ordnance Survey mapping with the permission of Her Majesty's Stationery Office. Crown Copyright reserved. Unauthorised reproduction infringes Crown Copyright and may lead to prosecution or civil proceedings. Licence Number: 100019803

Scale 1/1250  
Centre = 327097 E 381659 N

Date 31/3/2011

Dept:  
Section:

Phone:  
Fax: