


ELPS 087 Wirral Waters - Tower Quay

Scale 1:1250

© Crown copyright and database rights 2018 Ordnance Survey 100019803



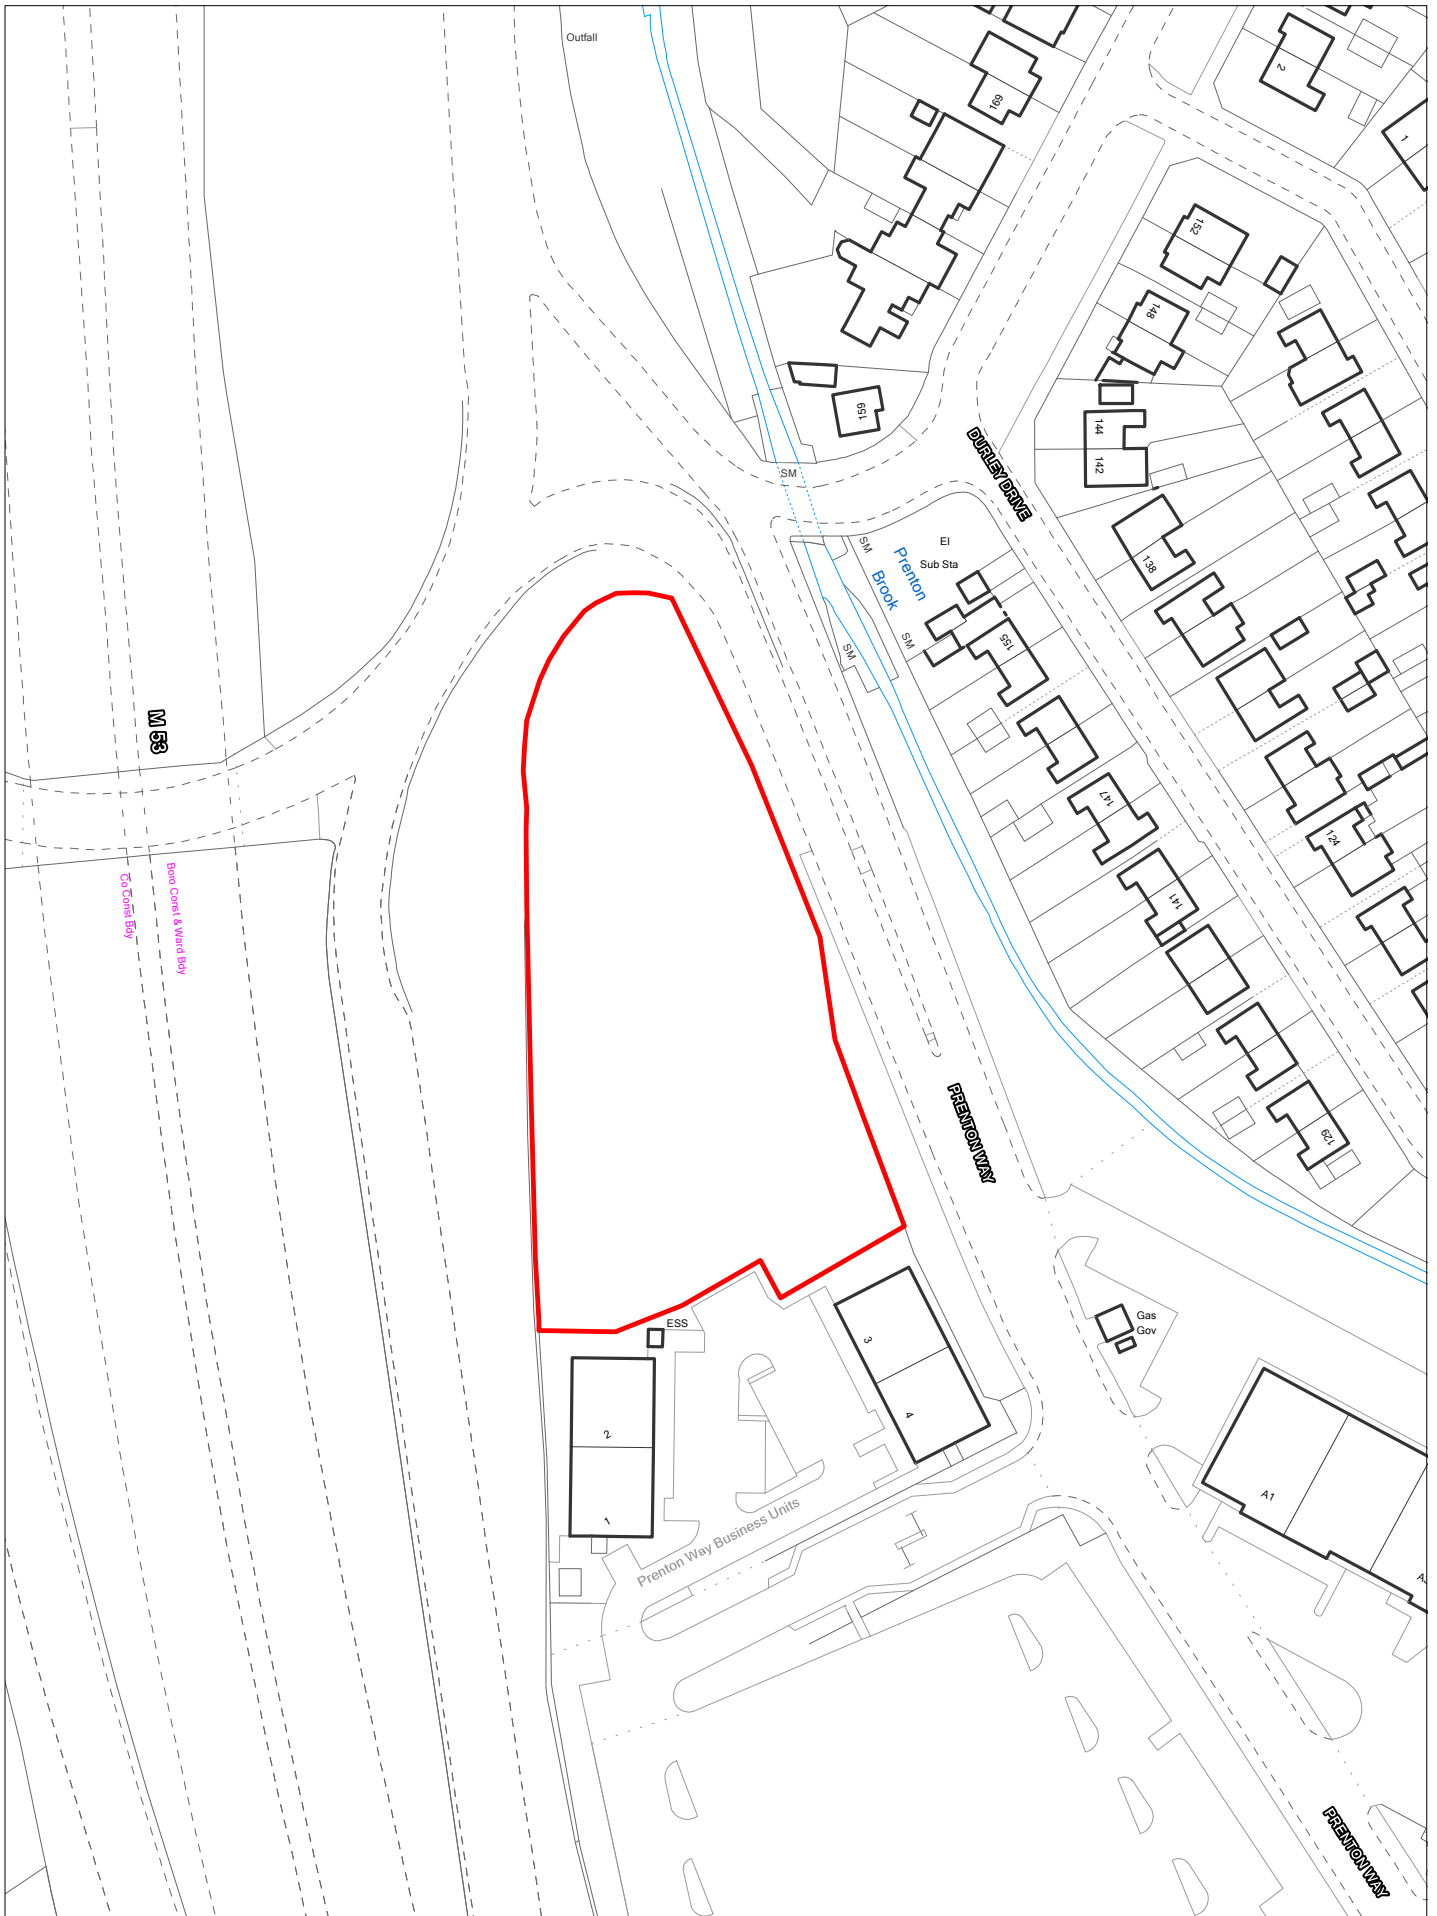


ELPS 094 North of Prenton Way Business Park, North Cheshire Trading Estate

Scale 1:1250

© Crown copyright and database rights 2018 Ordnance Survey 100019803



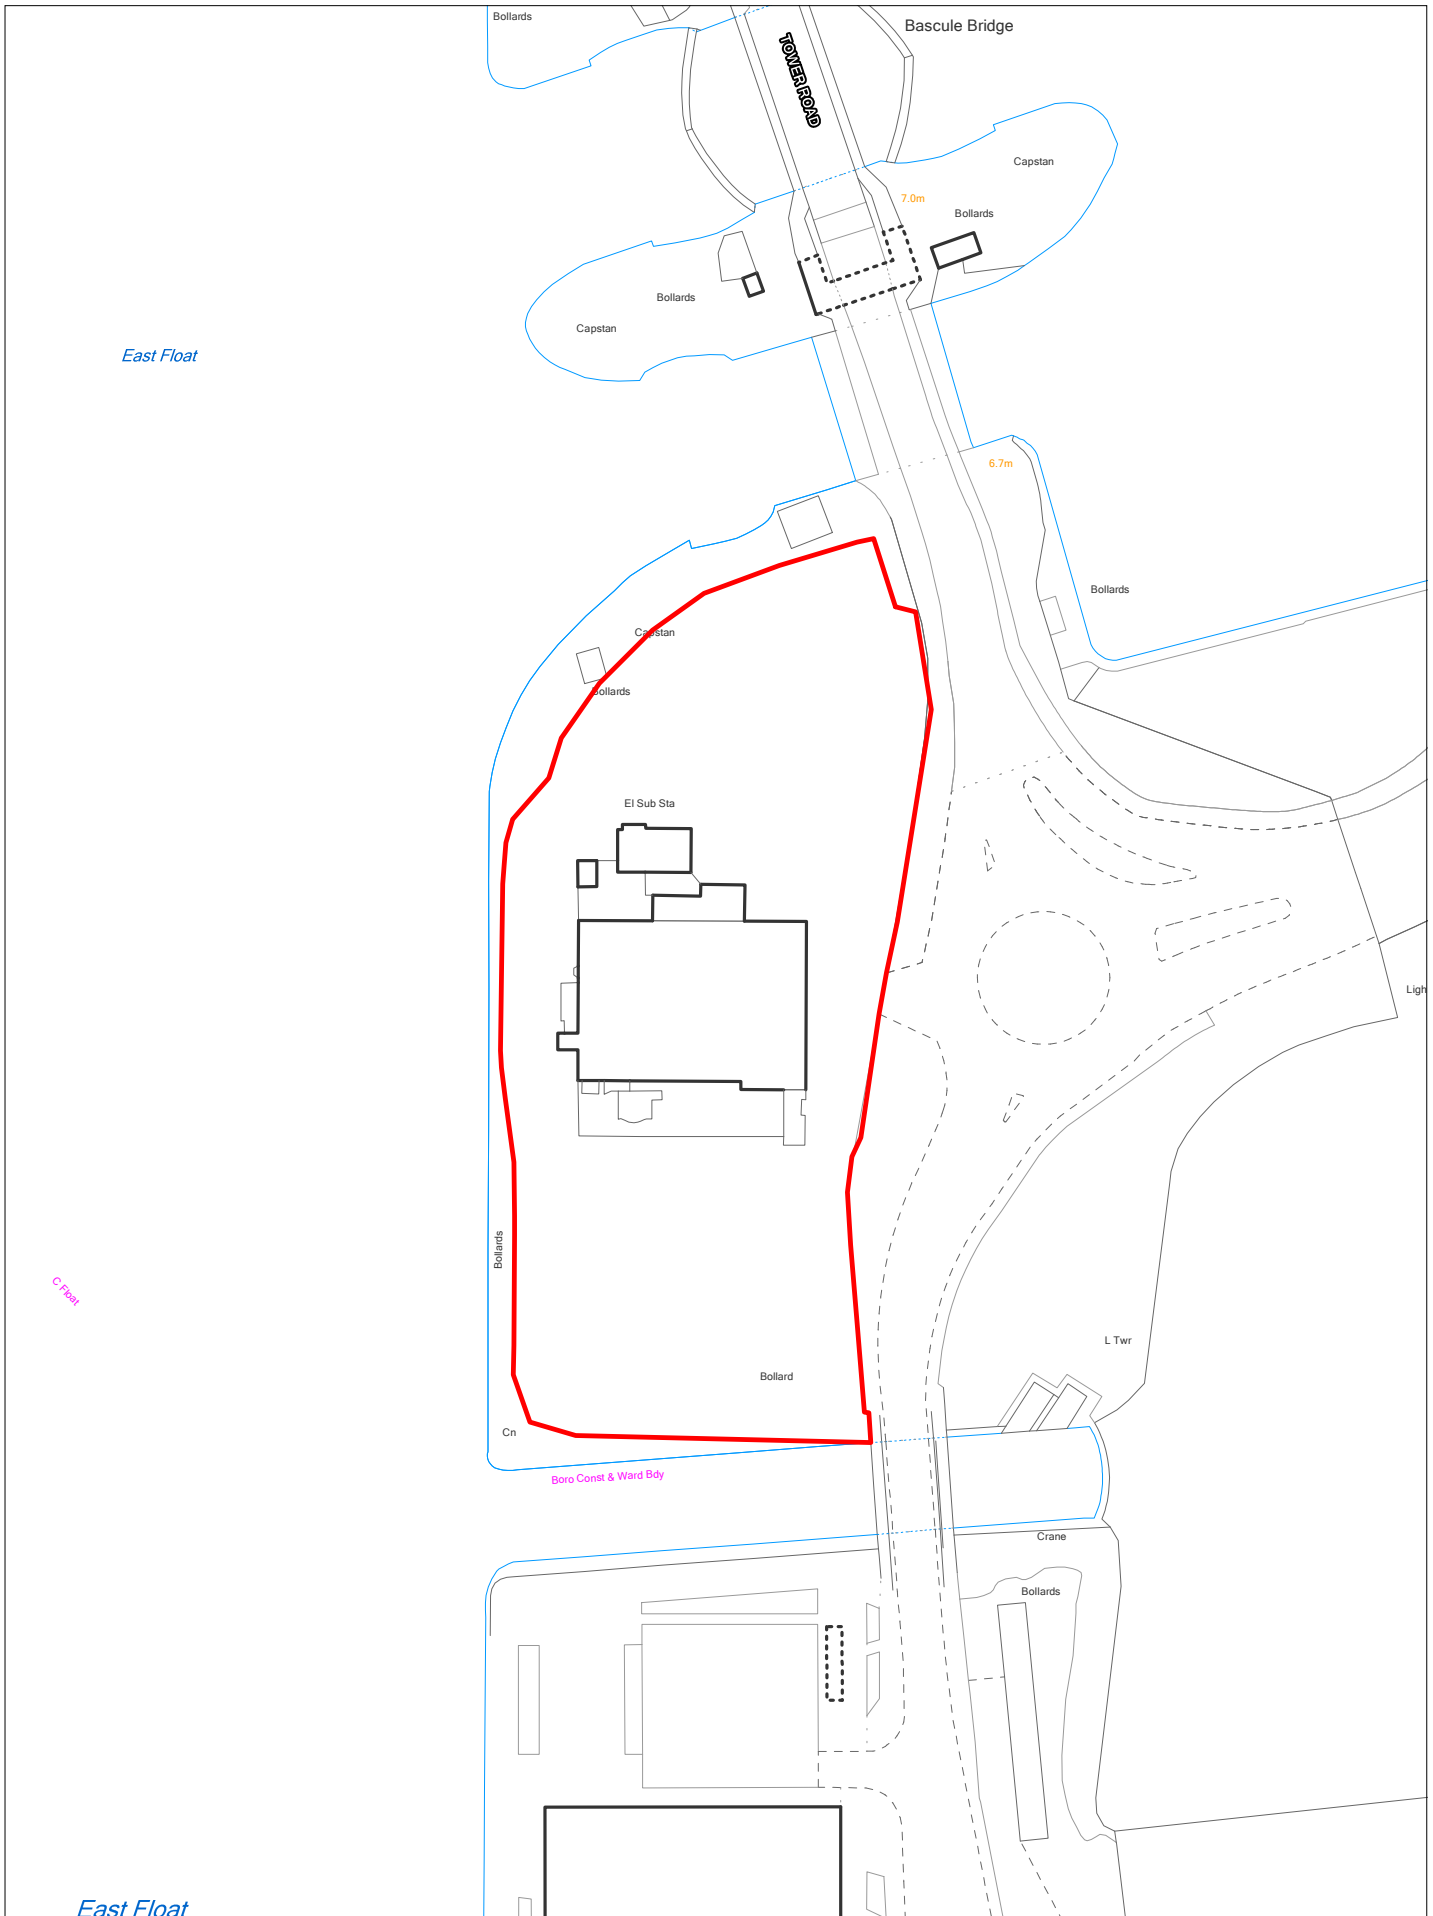

ELPS 129 Wirral Waters - Hydraulic Tower

Scale 1:1250

© Crown copyright and database rights 2018 Ordnance Survey 100019803

