


- All dimensions to be checked on site
- No alterations to be made from this drawing unless otherwise stated.

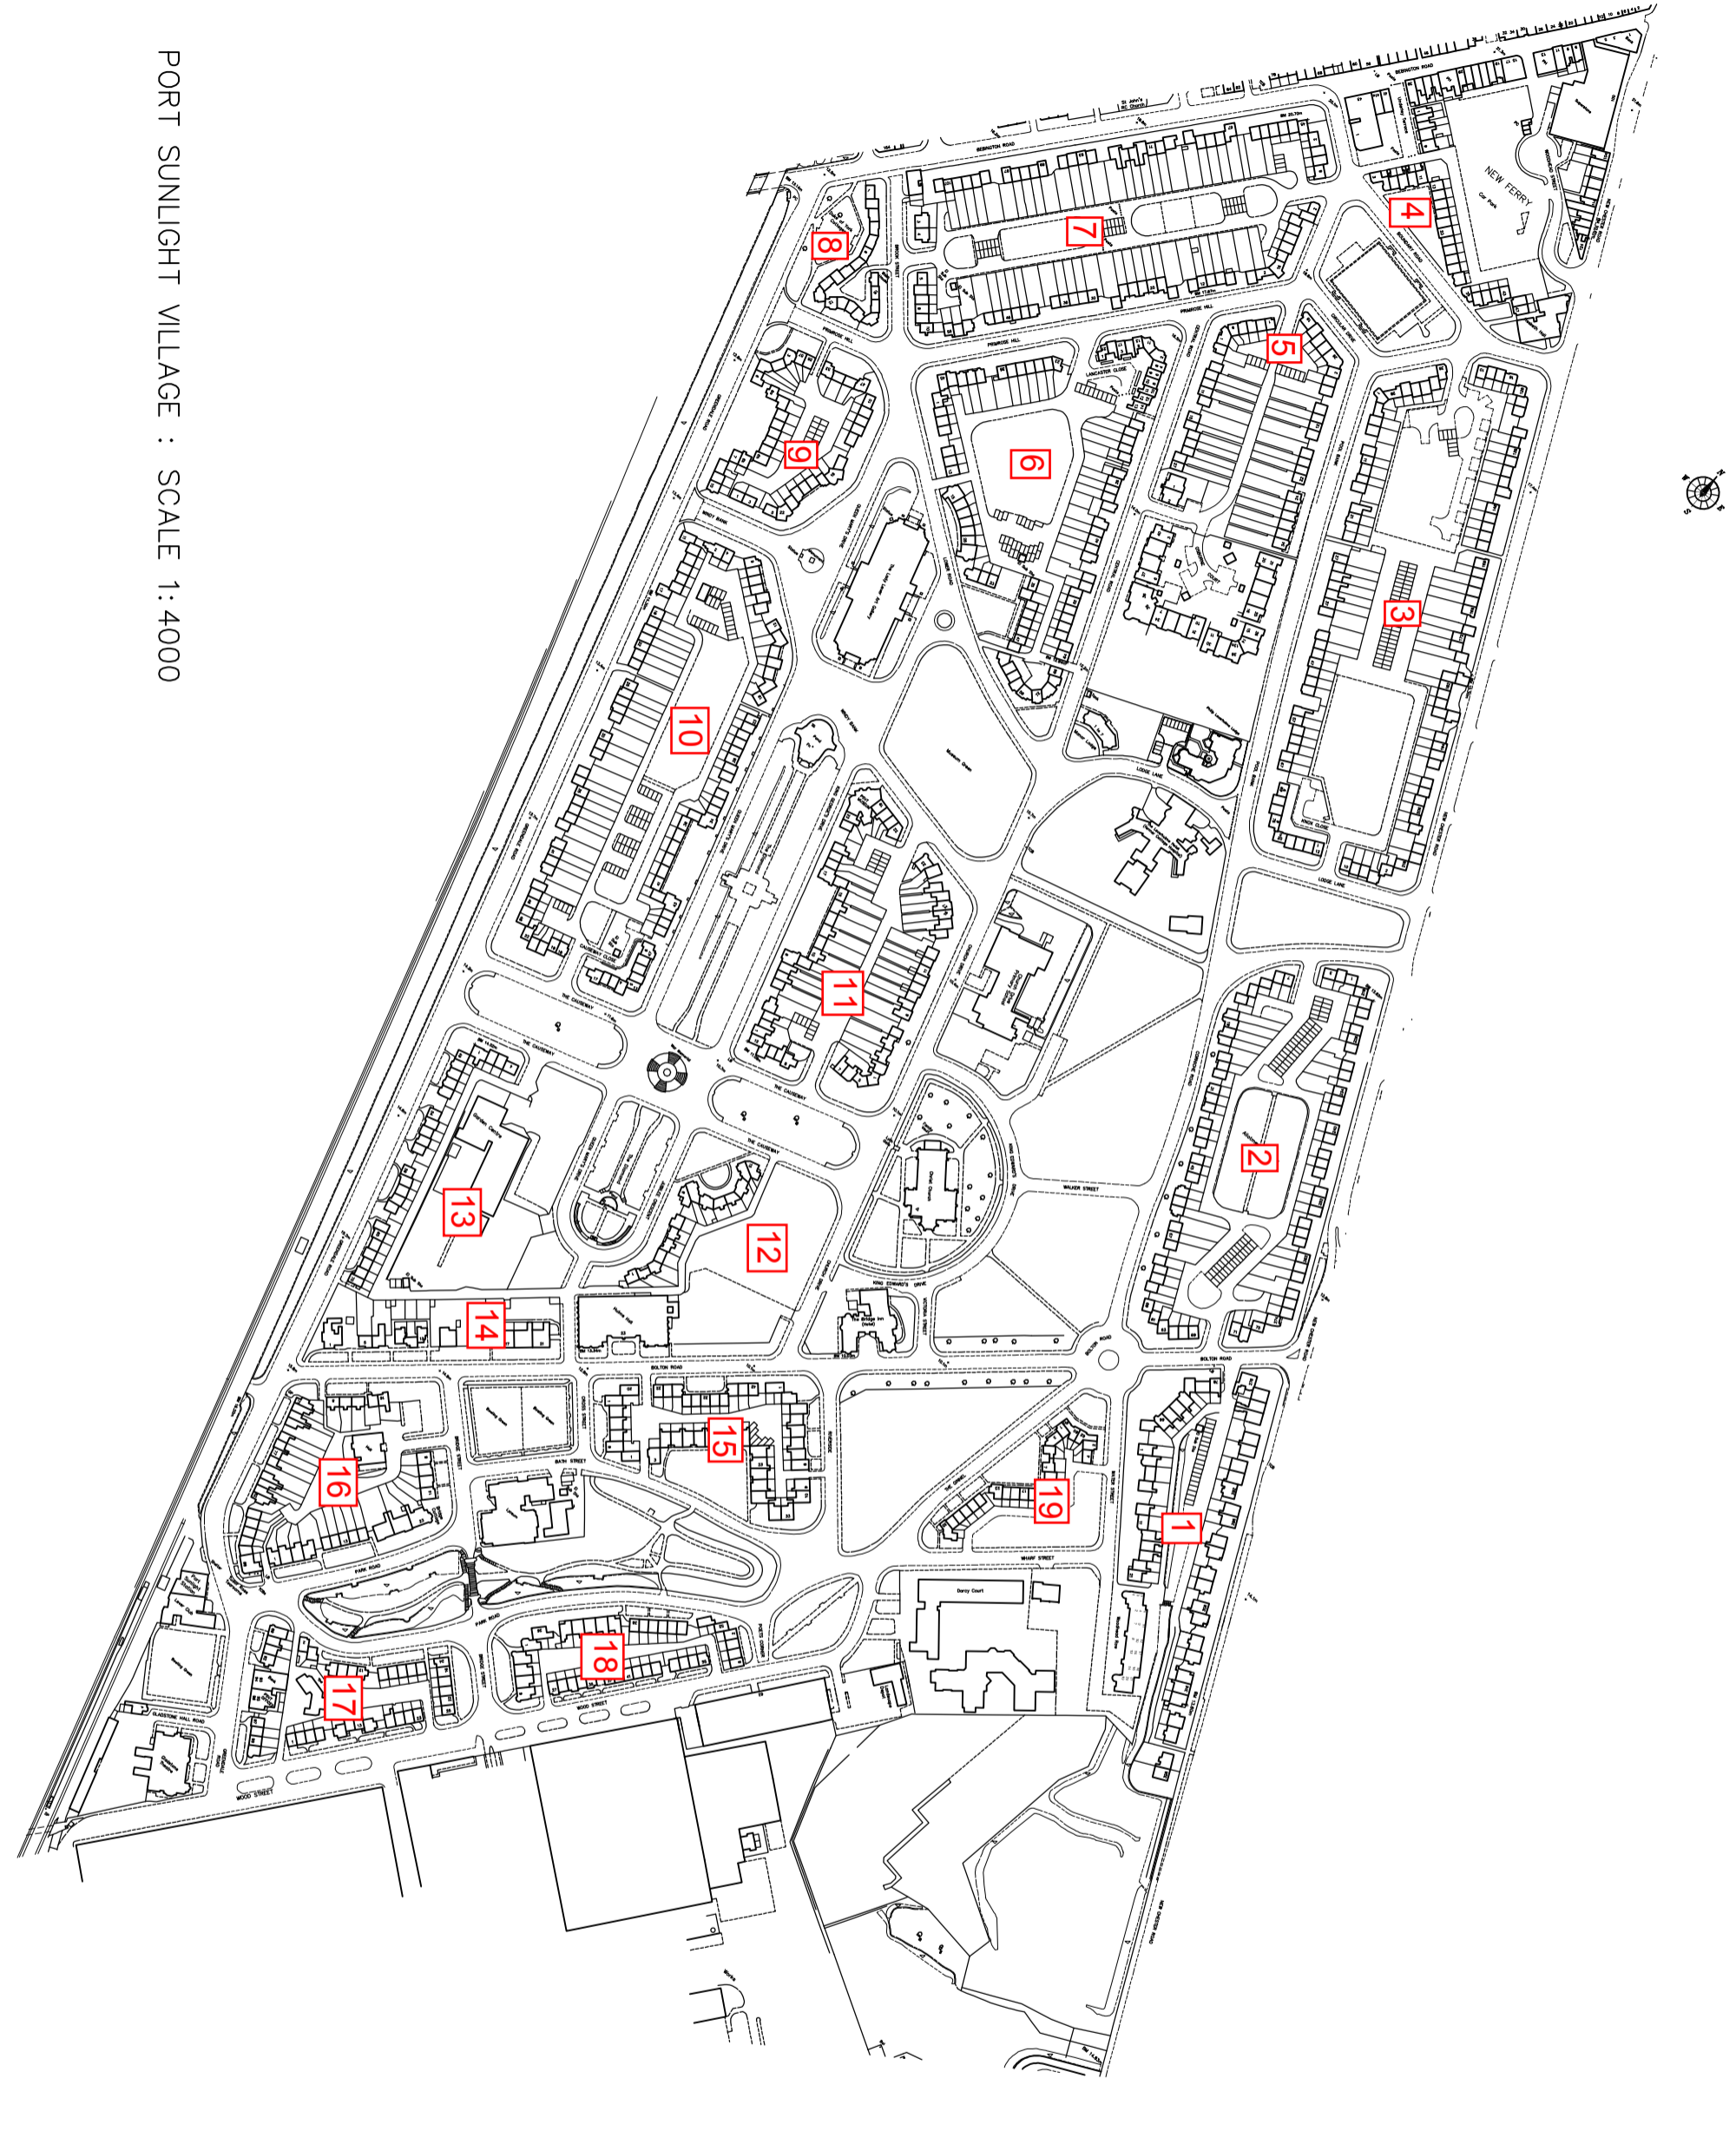

PORT SUNLIGHT VILLAGE : SCALE 1:4000

Revision No	Date	Checked By	Revision By
A 05.4.17			HWL
IDENTICAL AMENDATION/ADDITION EXTENSION TO ORIGINAL DRAWING			

**BYROM CLARK ROBERTS**  
 ARCHITECTS - SURVEYORS - ENGINEERS

Waterloo House Tolbot Road Old Trafford M20 9RP  
 Tel: 0161 875 0500 Fax: 0161 875 0651  
 First Floor Salford House Russell Street Chester CH3 5AU  
 Tel: 01294 340 949 Fax: 01294 320 793  
 Unit 2, Millway 49 Byron Street Leeds LS2 7XA  
 Tel: 0113 386 6000 Fax: 0113 386 6001  
 Electric Works Sheffield Digital Campus Sheffield S1 2SU  
 Tel: 0114 289 8293

Client: **THE PORT SUNLIGHT VILLAGE TRUST**

Project: **CONSERVATION & MANAGEMENT PLAN**

Drawing Title: **ORDNANCE SURVEY PLAN PORT SUNLIGHT VILLAGE Revised April 2017**

Scale	Date	Drawn	Check
1:4000 @A3	4.17	IWL	
Job No.	Drawing No.	Rev.	
5117/0904	01	A	