


NOTES
 WRITTEN DIMENSIONS TO BE MATCHED TO SCALE.
 ANY / ALL GRAPHIC SHADY DATA IS BORROWED FROM
 THE EXISTING DRAWINGS AND IS NOT TO BE REPRODUCED FROM
 THE CONTROL OF THE ARCHITECT'S STATIONERY OFFICE.
 THE INTENTIONAL POSITION OF MINOR LA 074430

NEW BUILD

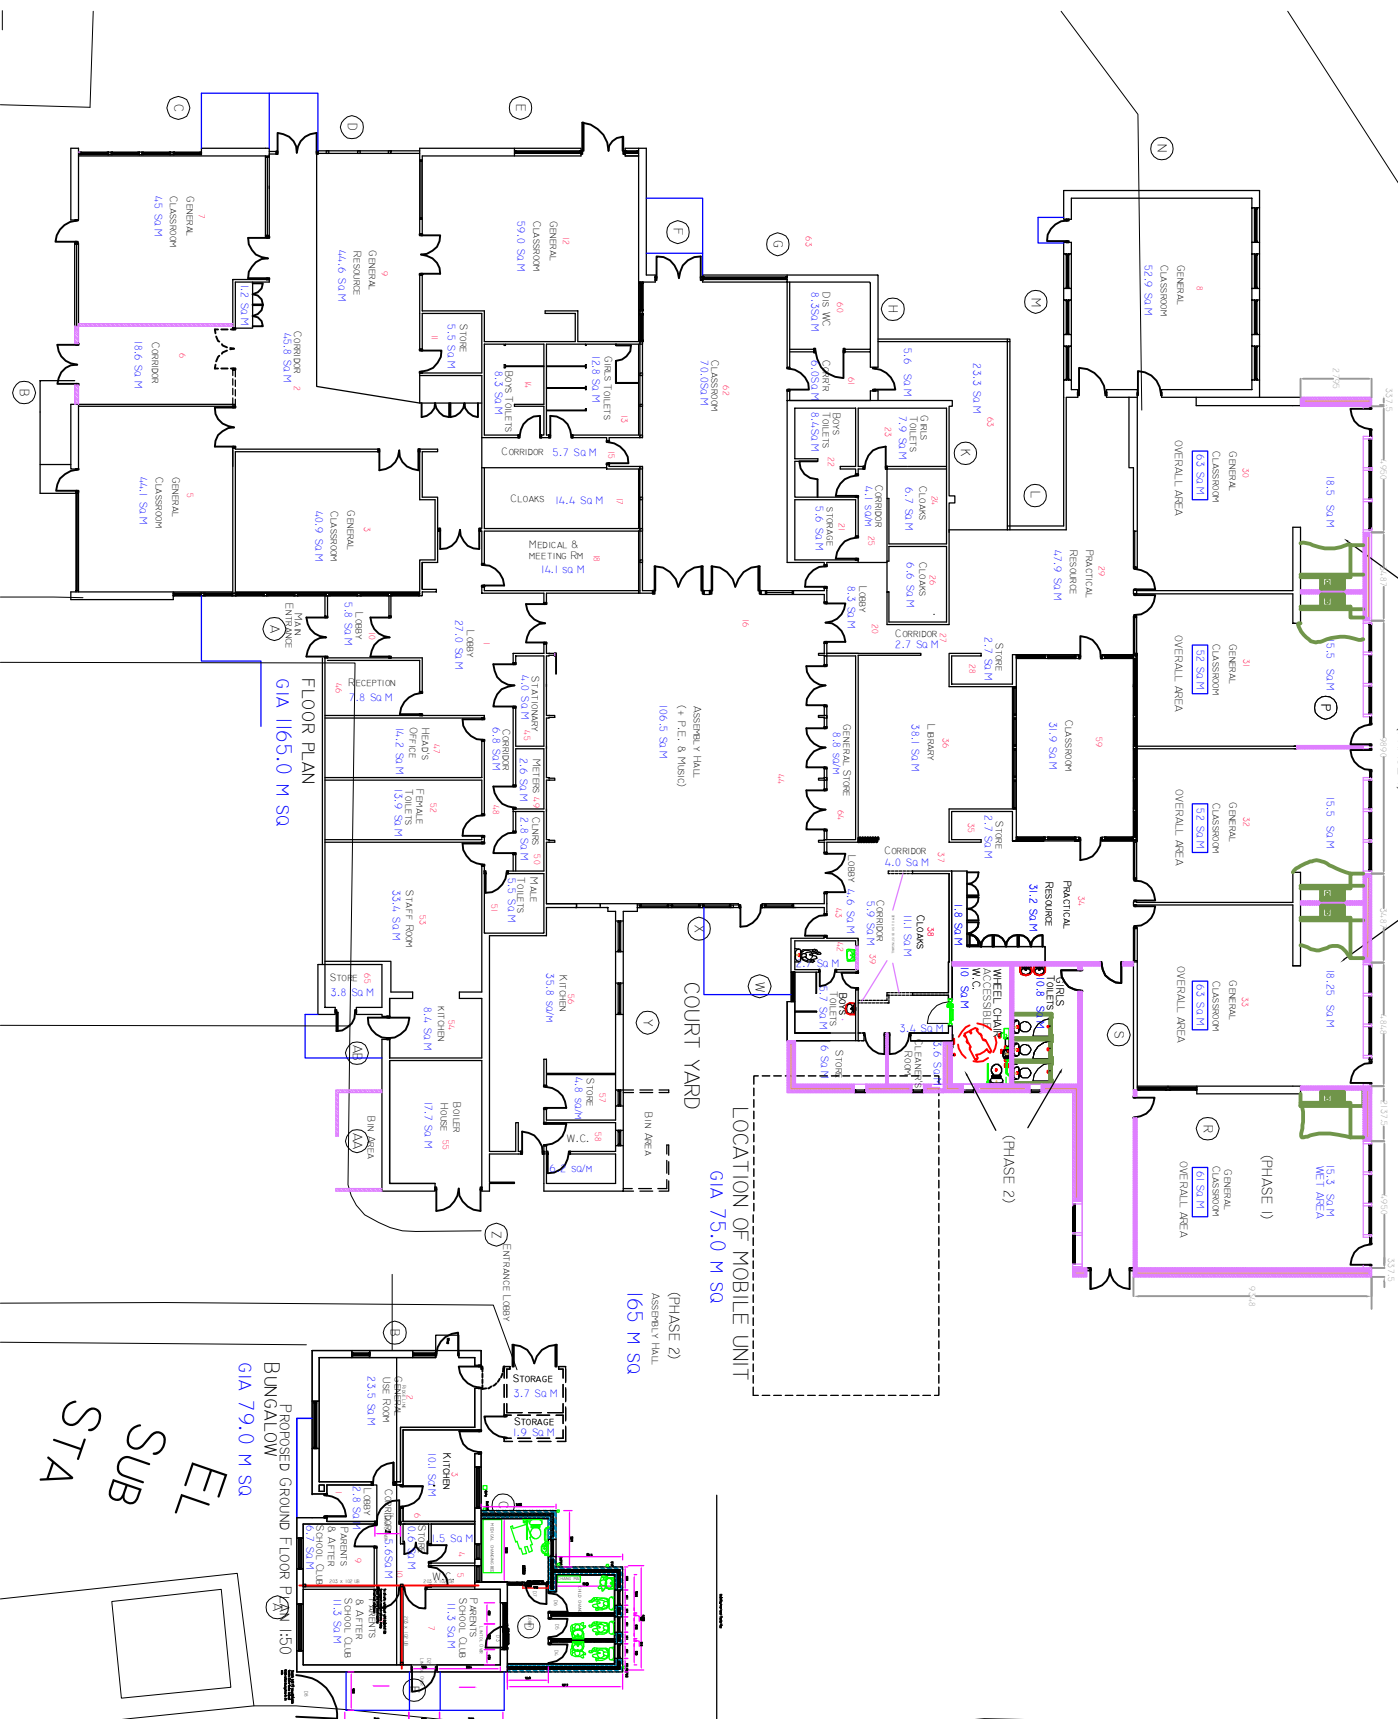

FLOOR PLAN
 GIA 1165.0 M SQ

LOCATION OF MOBILE UNIT
 GIA 75.0 M SQ

(PHASE 2)
 ASSEMBLY HALL
 165 M SQ

PROPOSED GROUND FLOOR PLAN 1:50
 BUNGALOW
 GIA 79.0 M SQ

EL
 SUB
 STA

SCHOOL
 HOPE
 WIRRAL

Technical Services
 GREENLEAS PRIMARY
 GREEN LANE, WALLASEY

PROPOSED FLOOR PLANS

NO.	DATE	BY	REVISION
1	11/03/20	AT	PROPOSED FLOOR PLANS
2	11/03/20	AT	PROPOSED FLOOR PLANS
