



NOTES
 WRITTEN DIMENSIONS TO BE PREFERRED TO SCALED.
 ANY / ALL ORDNANCE SURVEY DATA IS REPRODUCED FROM
 THE ORDNANCE SURVEY MAP WITH THE PERMISSION OF THE
 CONTROLLER OF HER MAJESTY'S STATIONERY OFFICE.
 CROWN COPYRIGHT RESERVED. MIRRAL
 METROPOLITAN BOROUGH OF MIRRAL LA 078430

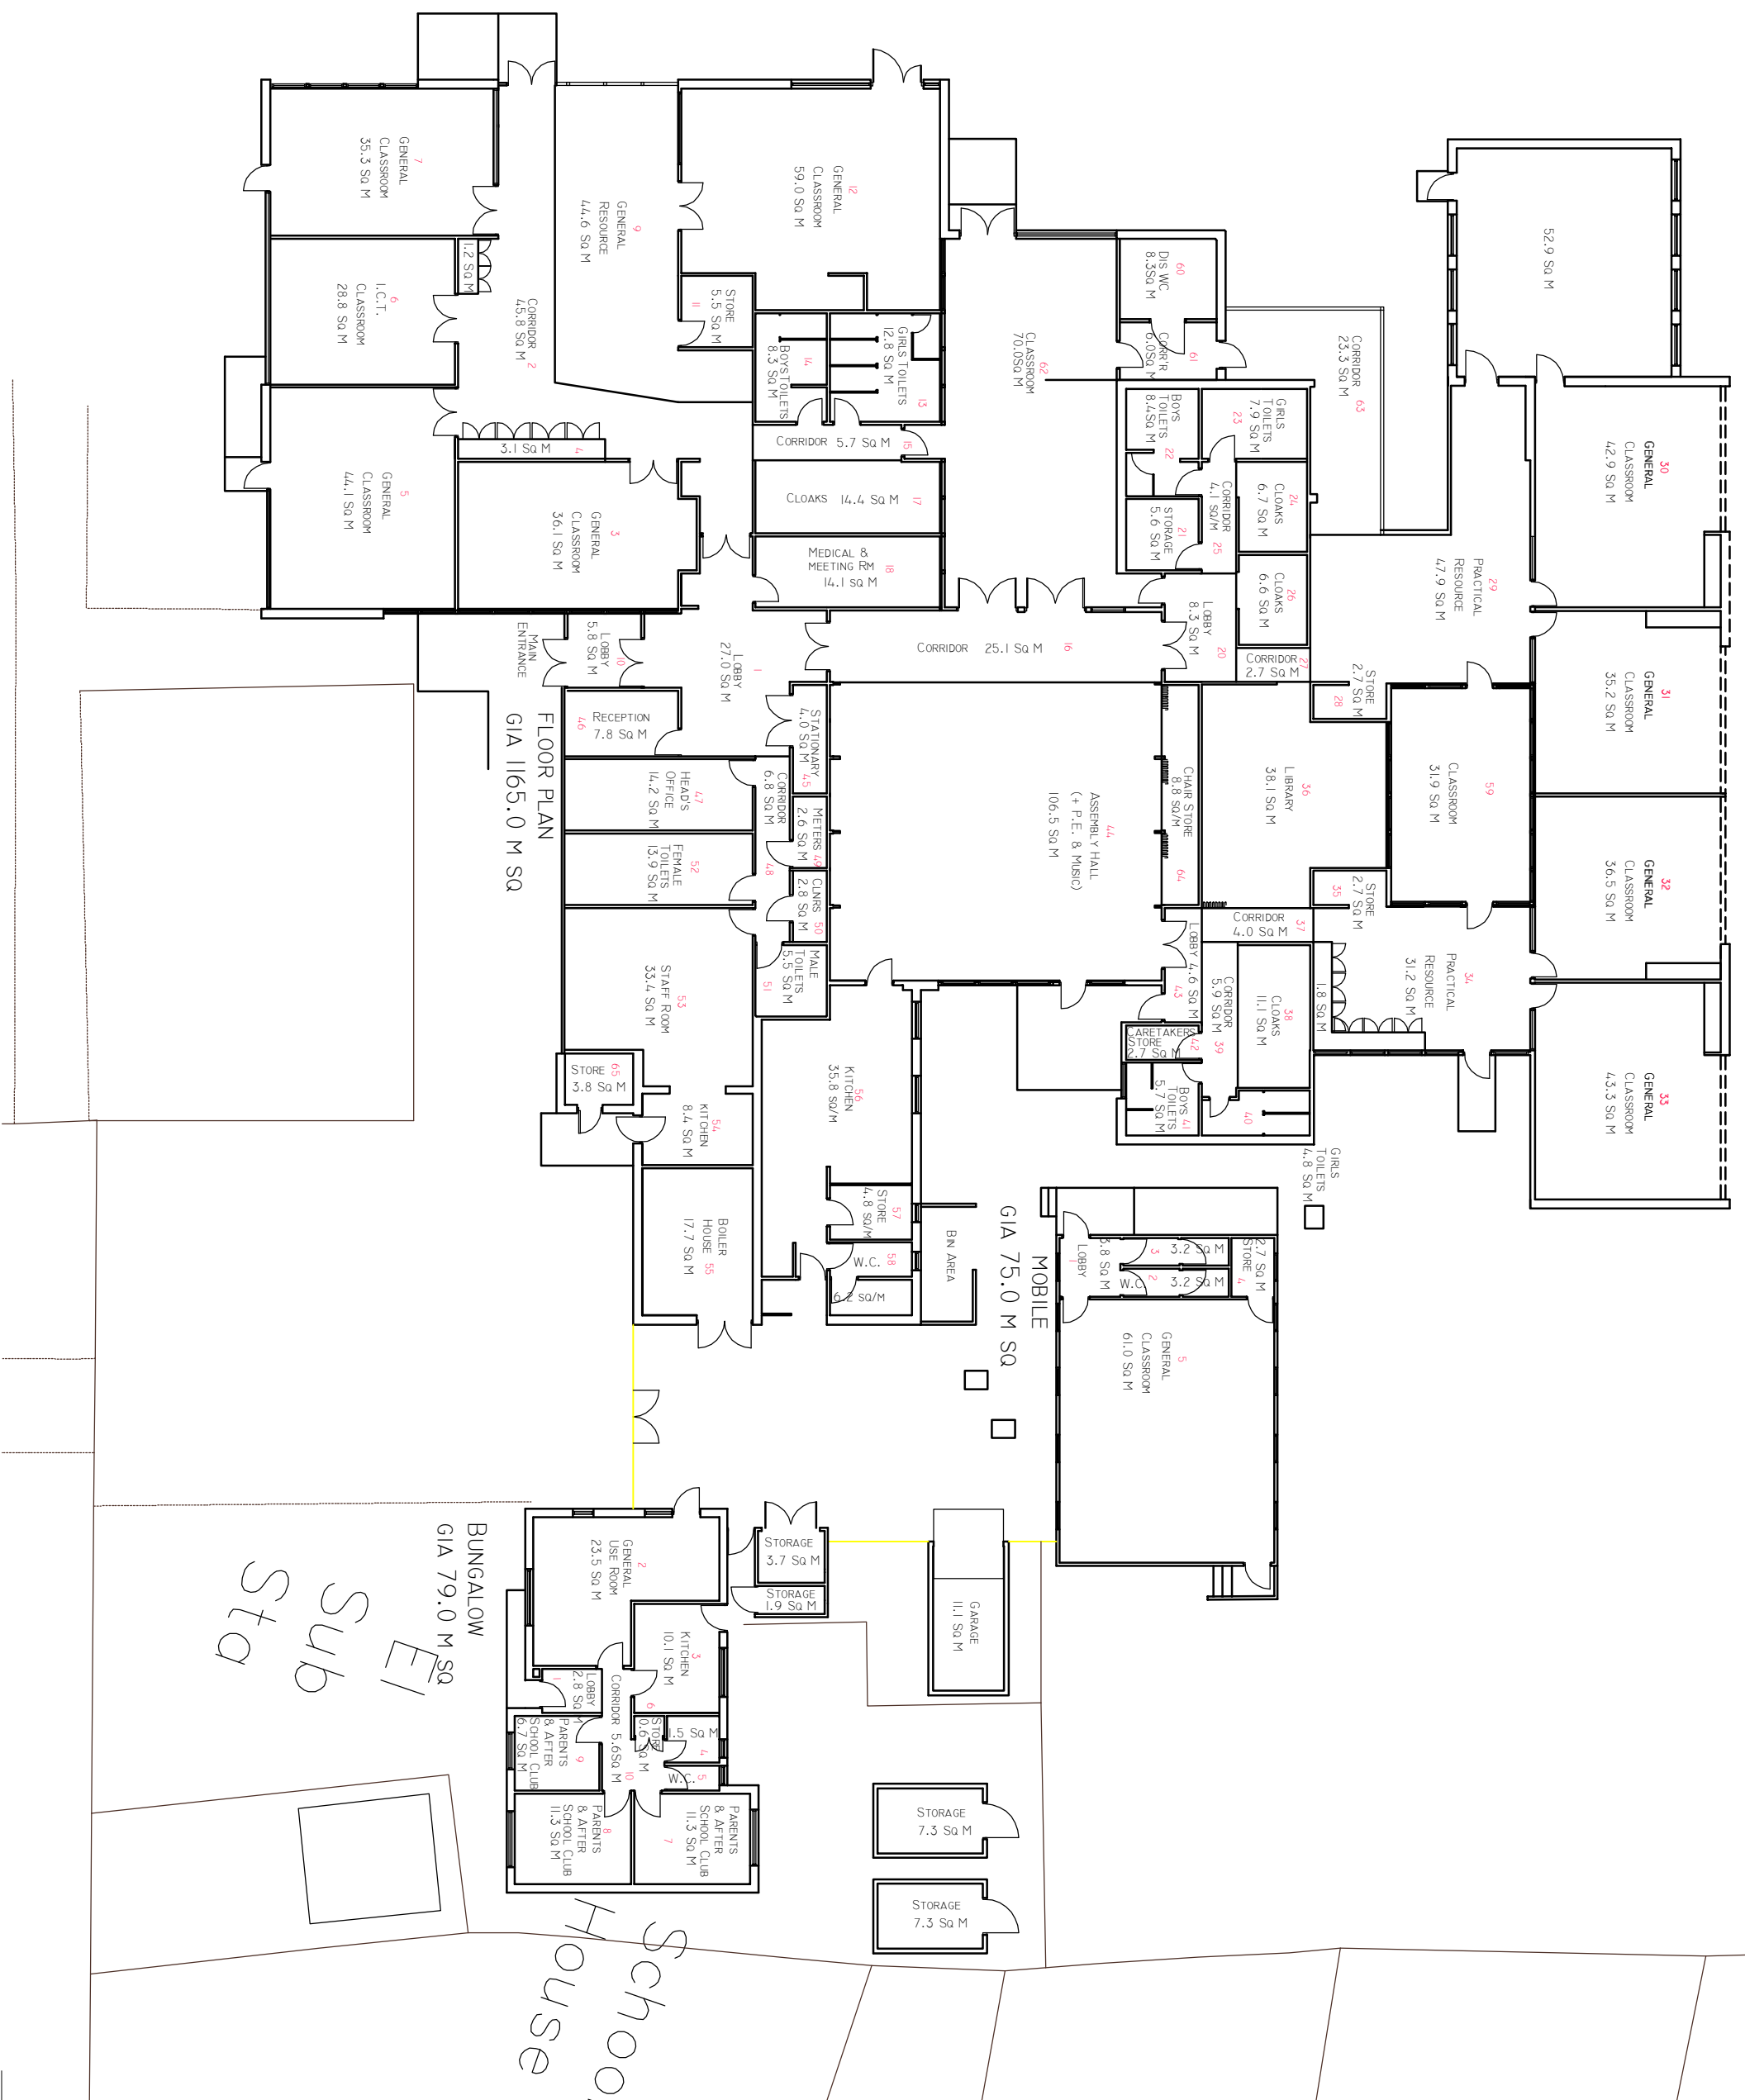

REV. DATE INITIALS CHECK


Mirral
 Metropolitan Borough of
WIRRAL
 TECHNICAL SERVICES
 DEPARTMENT
 Municipal Offices, South Avenue,
 Wirral, CH44 4EQ
 Tel: 0151 497 1000 (Outside Wirral)
 Fax: 0151 497 1001 (Outside Wirral)
 E-mail: mirral@mirral.gov.uk
 www.mirral.gov.uk

PROJECT
 GREENLEAS PRIMARY
 GREEN LANE, WALLASEY

EXISTING PLAN

| | | | | | | | |
|---|-------|---------|--------------|-------------|--------------|------|--|
| DESIGNED BY | RB | CHECKED | RB | DRAWING NO. | C17922/02 | REV. | |
| SCALE | 1:100 | DATE | November, 05 | UPRN NO. | 150900403001 | | |
| O.A. DOCUMENT REFERENCE: 249-4-D (01 JULY 2004) | | | | | | | |