




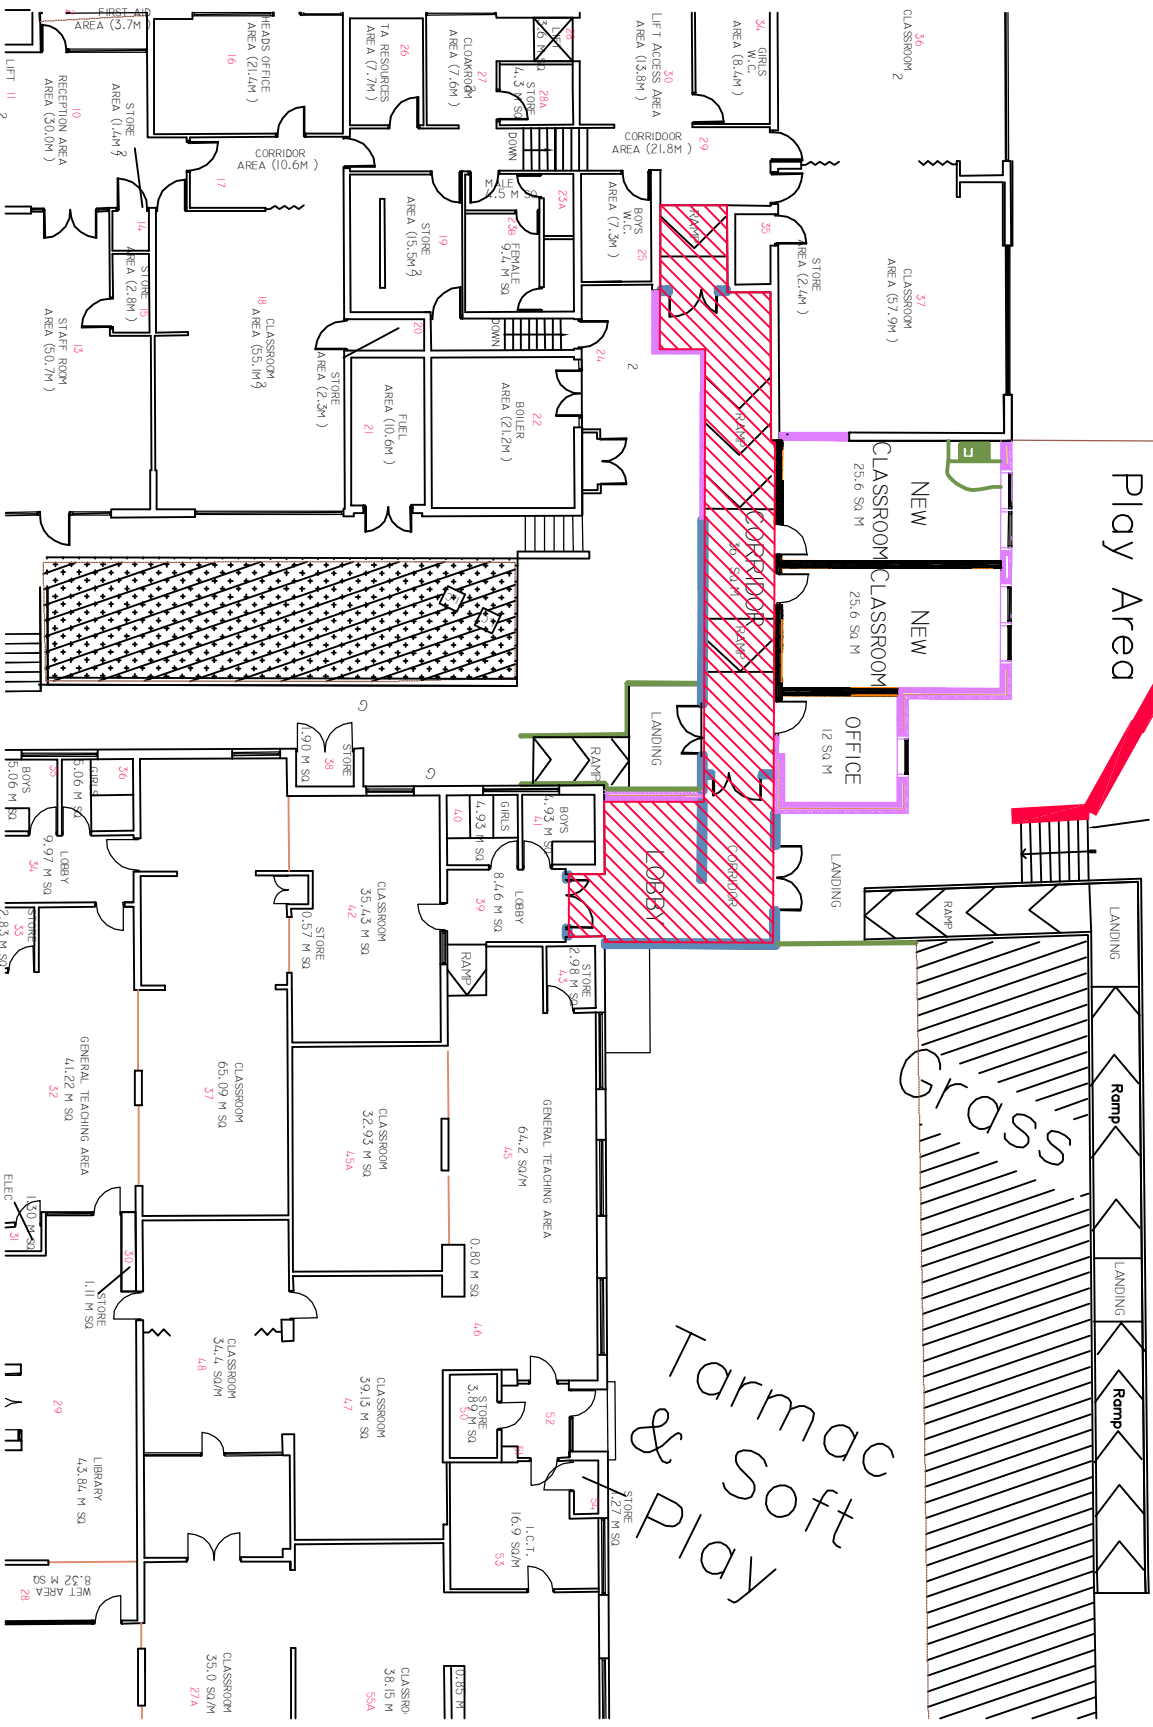
NOTES

Play Area

New Play Area
 New Steps

NEW RAMP TO ACCESS
 PLAY AREA

-  NEW WALLS
-  NEW CORRIDOR LINK
-  NEW SCREENS



NEW CLASSROOM WALLS (STUD PARTITION WALLS)

REV. DATE: _____

TECHNICAL SERVICES
 DEPARTMENT
WIRRAL
 Metropolitan Borough of
 Email: technical@wirral.gov.uk

PROJECT
 TOWNFIELD PRIMARY SCHOOL
 TOWNFIELD LANE
 OXTON - WIRRAL CH43 2LH

DRAWING TITLE
 PROPOSED PLAN/OPTION A

DATE	ISSUED	BY
11/03		

DRAWING NO. B02308/02

REV. NO. _____