


Sanitaryware schedule	Qty	Remarks
Doc M package	1	Document M standard RH packs (S6985) - blue grab rails
Back to wall WC's	3	Contour 21 BW (S3054) - white
Urinals	6	Contour (S6110) - white
Handriers	4	Vent Axia prepdy stainless steel hand drier (20101440)
Trough wash hand basin	1	Corian construction

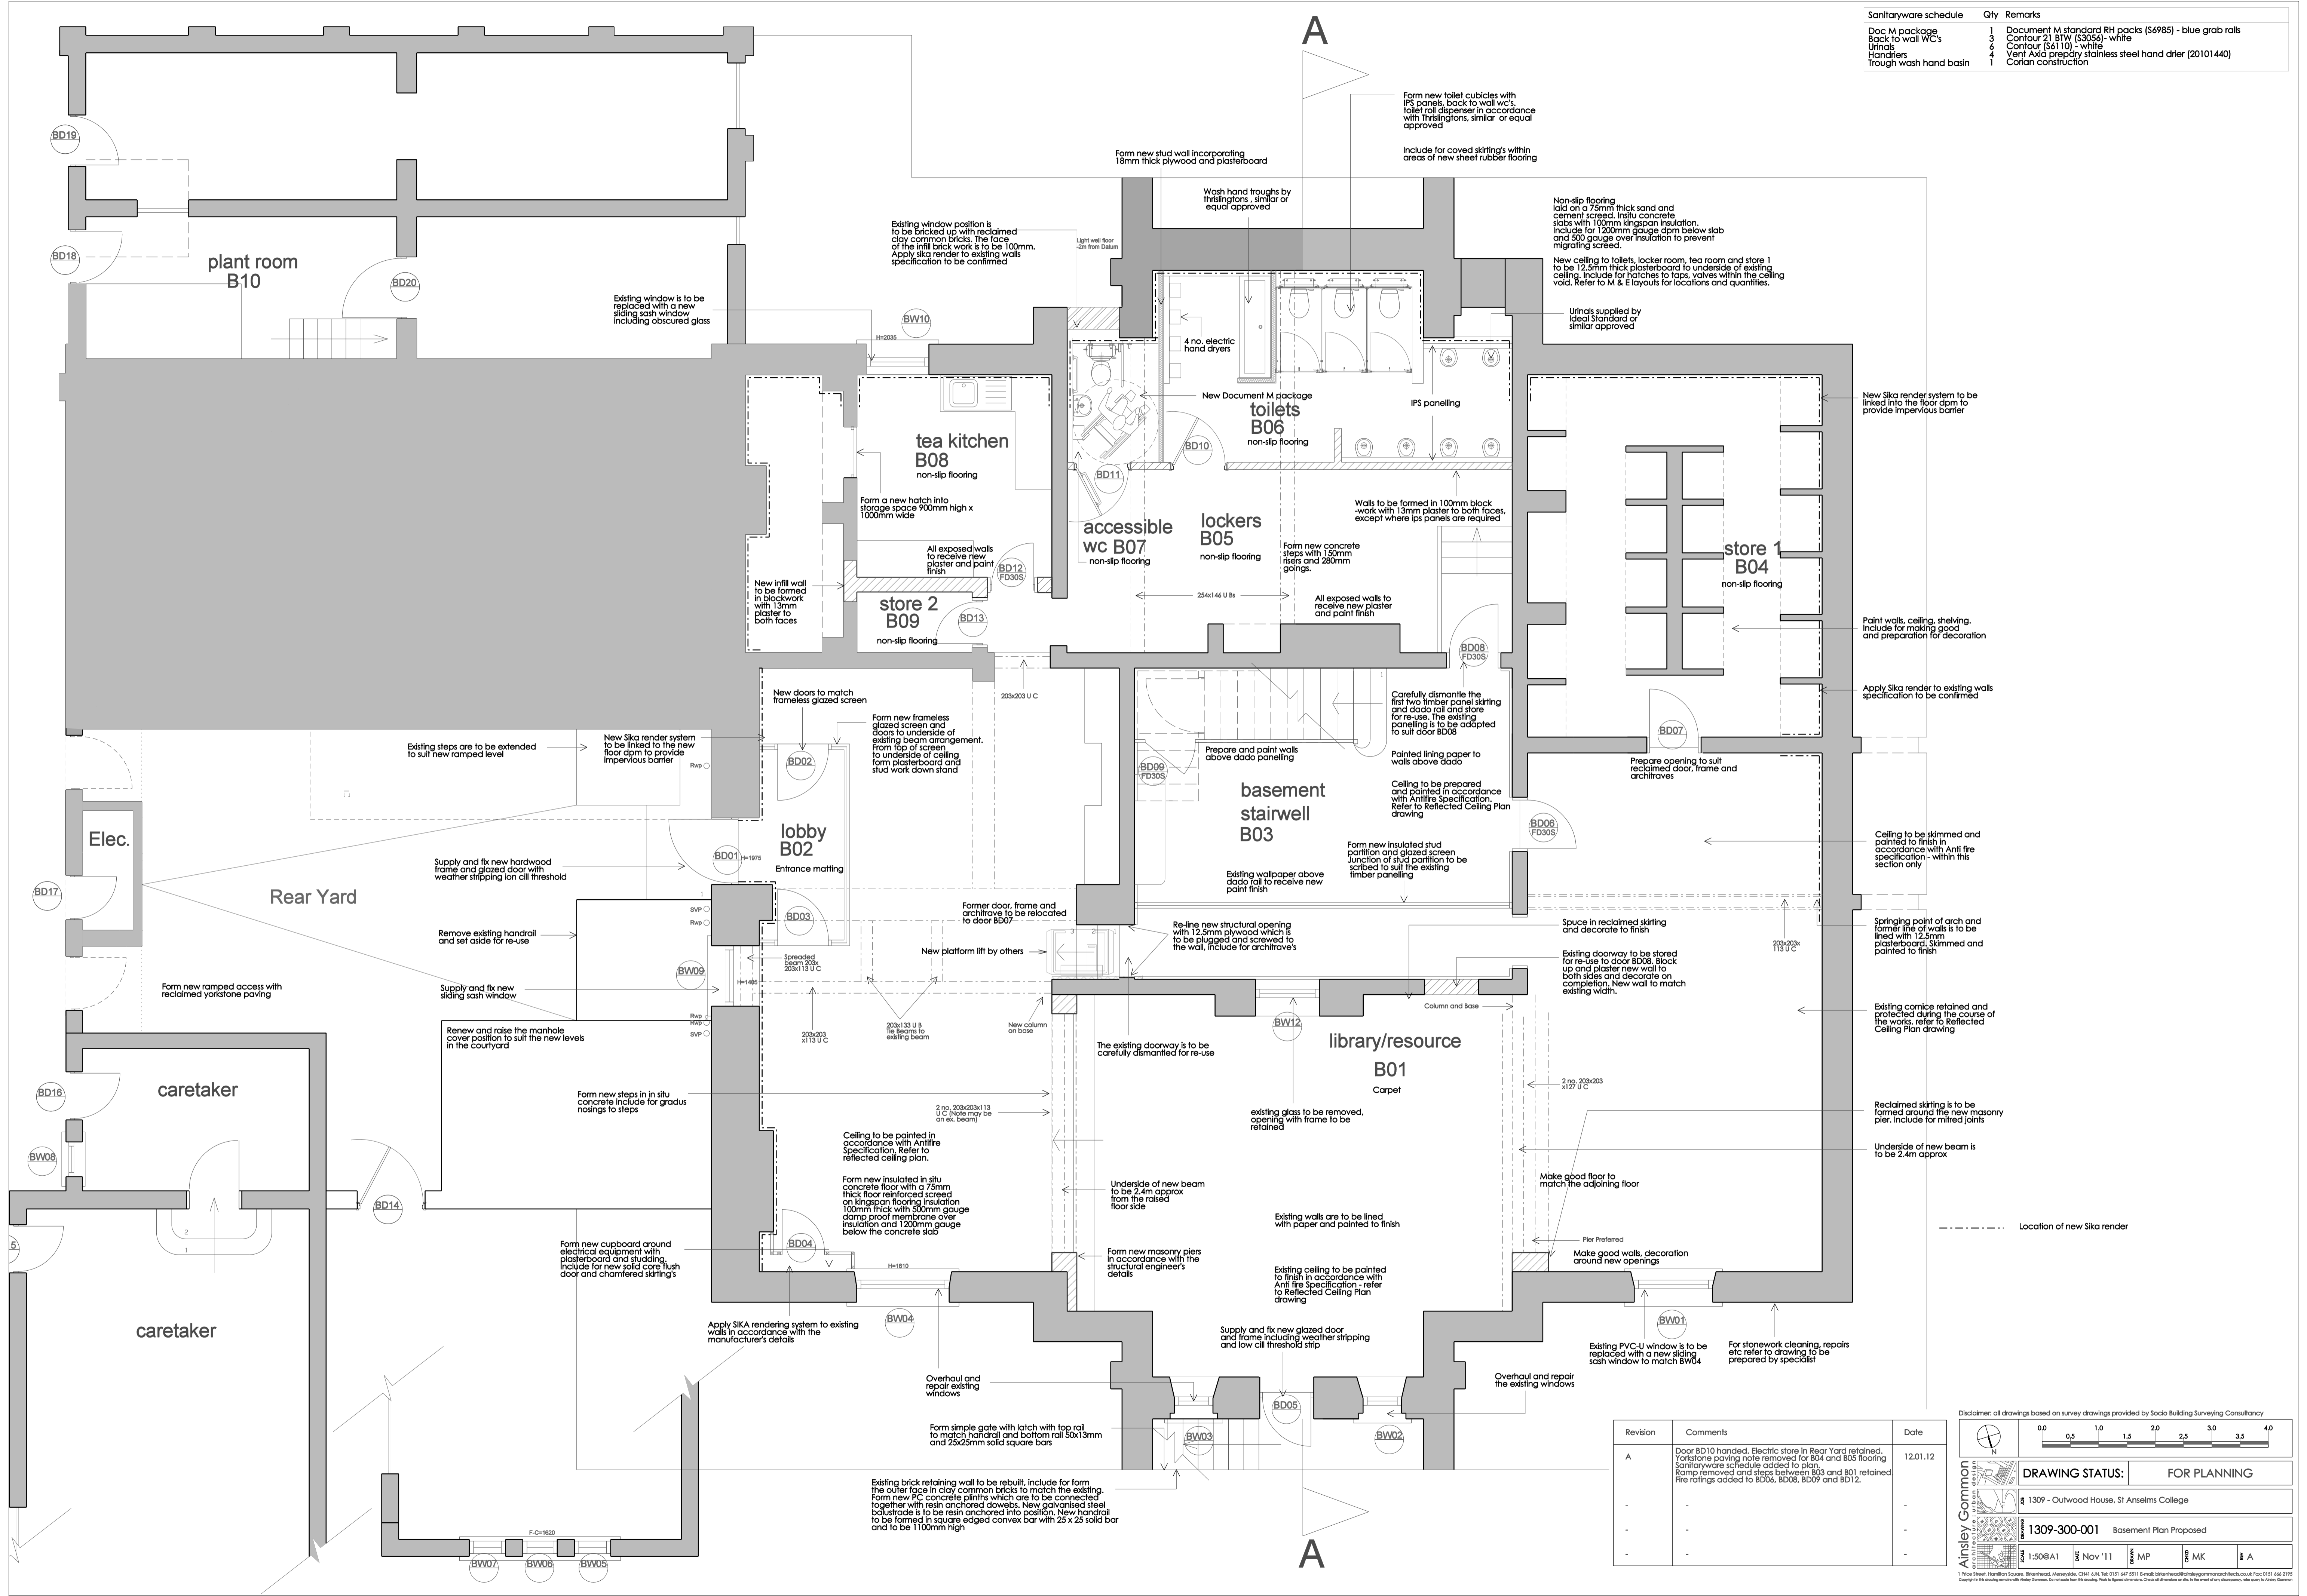

Revision	Comments	Date
A	Door BD10 handed. Electric store in Rear Yard retained. Yorkstone paving note removed for B04 and B05 flooring. Sanitaryware schedule added to plan. Ramp removed and steps between B03 and B01 retained. Fire ratings added to BD06, BD08, BD09 and BD12.	12.01.12
-	-	-
-	-	-
-	-	-
-	-	-

Disclaimer: all drawings based on survey drawings provided by Socio Building Surveying Consultancy

0.0 0.5 1.0 1.5 2.0 2.5 3.0 3.5 4.0

**DRAWING STATUS: FOR PLANNING**

1309 - Outwood House, St Anselm's College

1309-300-001 Basement Plan Proposed

1:500@A1 Nov '11 MP MK A

© Nick Beeson, Haydon Square, Belper, Derbyshire, CH41 4LN, Tel: 0151 497 8511 E-mail: 288@nickbeeson.com