


Sanitaryware schedule	Qty	Remarks
Doc M package	1	Document M standard RH packs (S6985) - blue grab rails
Close coupled WC	1	Contour 21cc raised height (S3054) - white
Handriers	1	Vent Axia prepreg stainless steel hand drier (20101440)
Wash hand basin	1	Contour 21 (S2122) - white. Include for waste assembly S8810, Top contour 21 (TP6) ref. A41 69 Chrome trap S8900 and concealed hangers S9110.

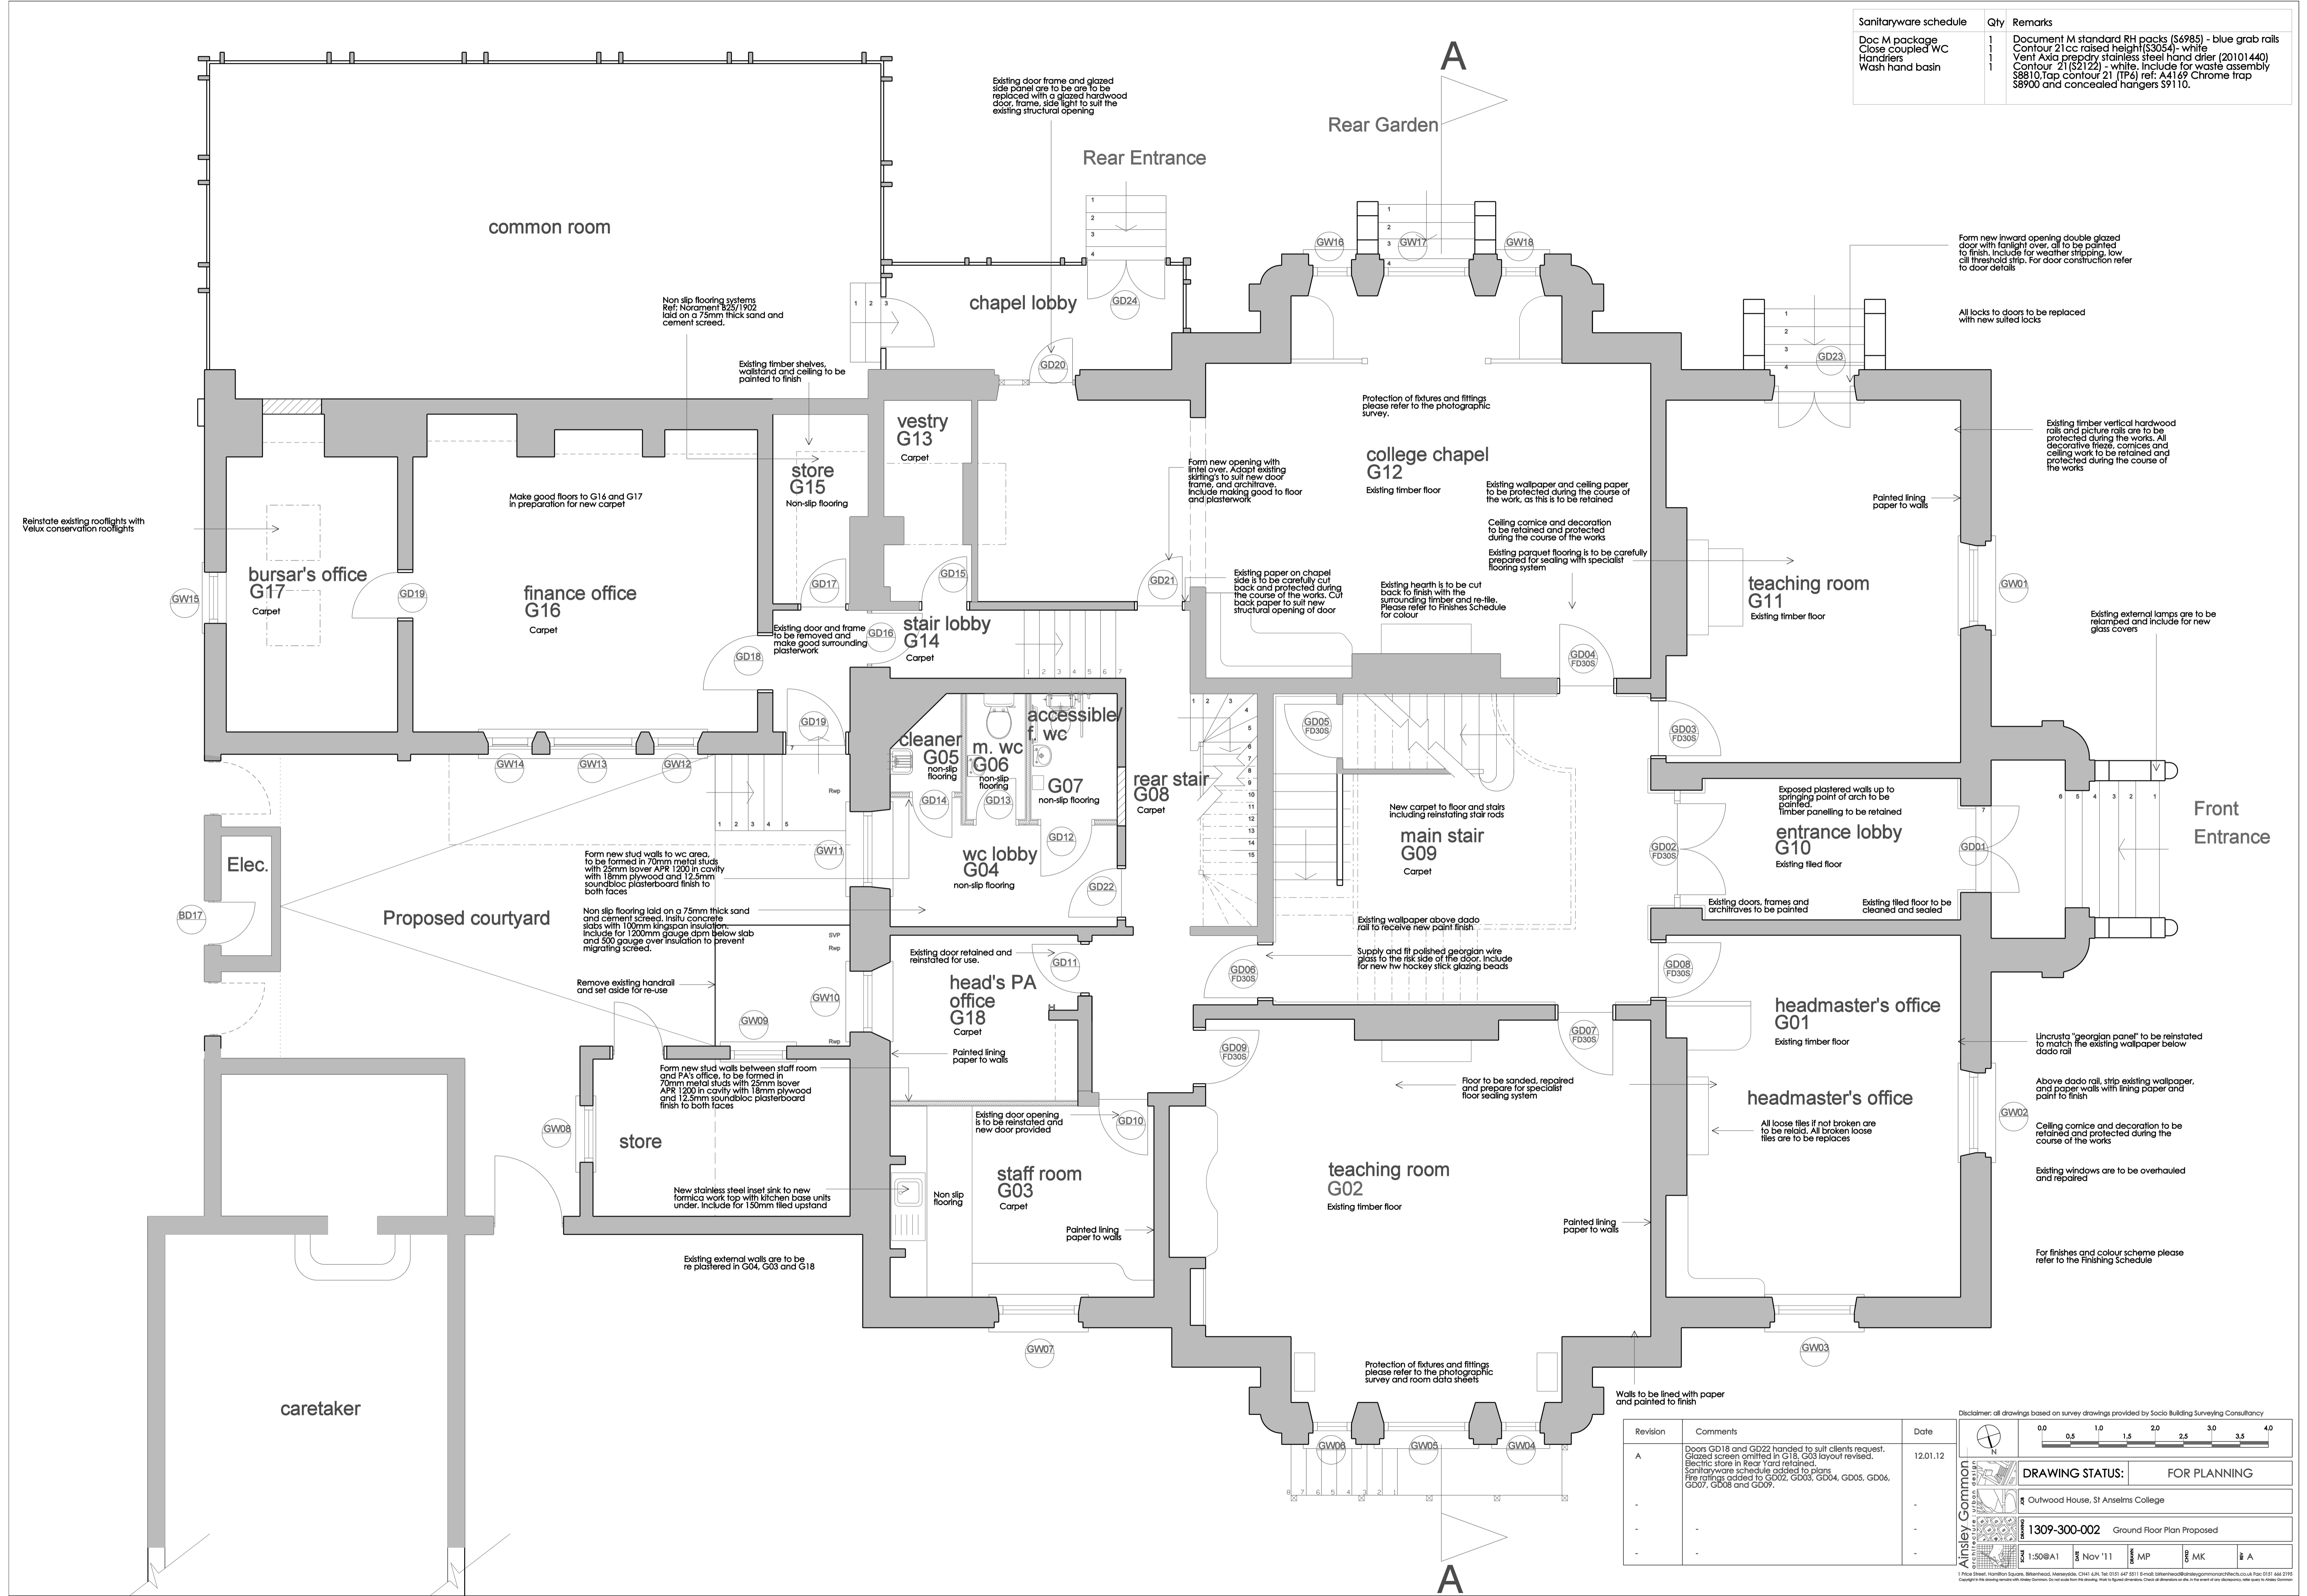

Revision	Comments	Date
A	Doors GD18 and GD22 handed to suit clients request. Glazed screen omitted in G18, G03 layout revised. Electric store in Rear Yard retained. Sanitaryware schedule added to plans. Fire ratings added to GD02, GD03, GD04, GD05, GD06, GD07, GD08 and GD09.	12.01.12
-	-	-
-	-	-
-	-	-

Disclaimer: all drawings based on survey drawings provided by Socio Building Surveying Consultancy

0.0 0.5 1.0 1.5 2.0 2.5 3.0 3.5 4.0

DRAWING STATUS: FOR PLANNING

Outwood House, St Anselms College

1309-300-002 Ground Floor Plan Proposed

1:500@A1 Nov '11 MK A

© Anisley Common. All rights reserved. Anisley Common, CH41 4AN, Tel: 0151 497 0511. E-mail: 0151@anisleycommon.co.uk. Fax: 0151 494 9799. Copyright in this drawing vests with Anisley Common. Do not scale from this drawing. Mark to legal standards. Check all dimensions on all drawings in the event of any discrepancy, refer to the drawing.