


NOTES
WRITTEN DIMENSIONS TO BE PREFERRED TO SCALED.

This Map is Reproduced from Ordnance Survey Material with the Permission of Ordnance Survey on Behalf of The Controller of Her Majesty's Stationery Office. © Crown Copyright. Unauthorised Reproduction Infringes Crown Copyright and May Lead to Prosecution or Civil Proceedings.
Licence Number 100019803, Published 2014

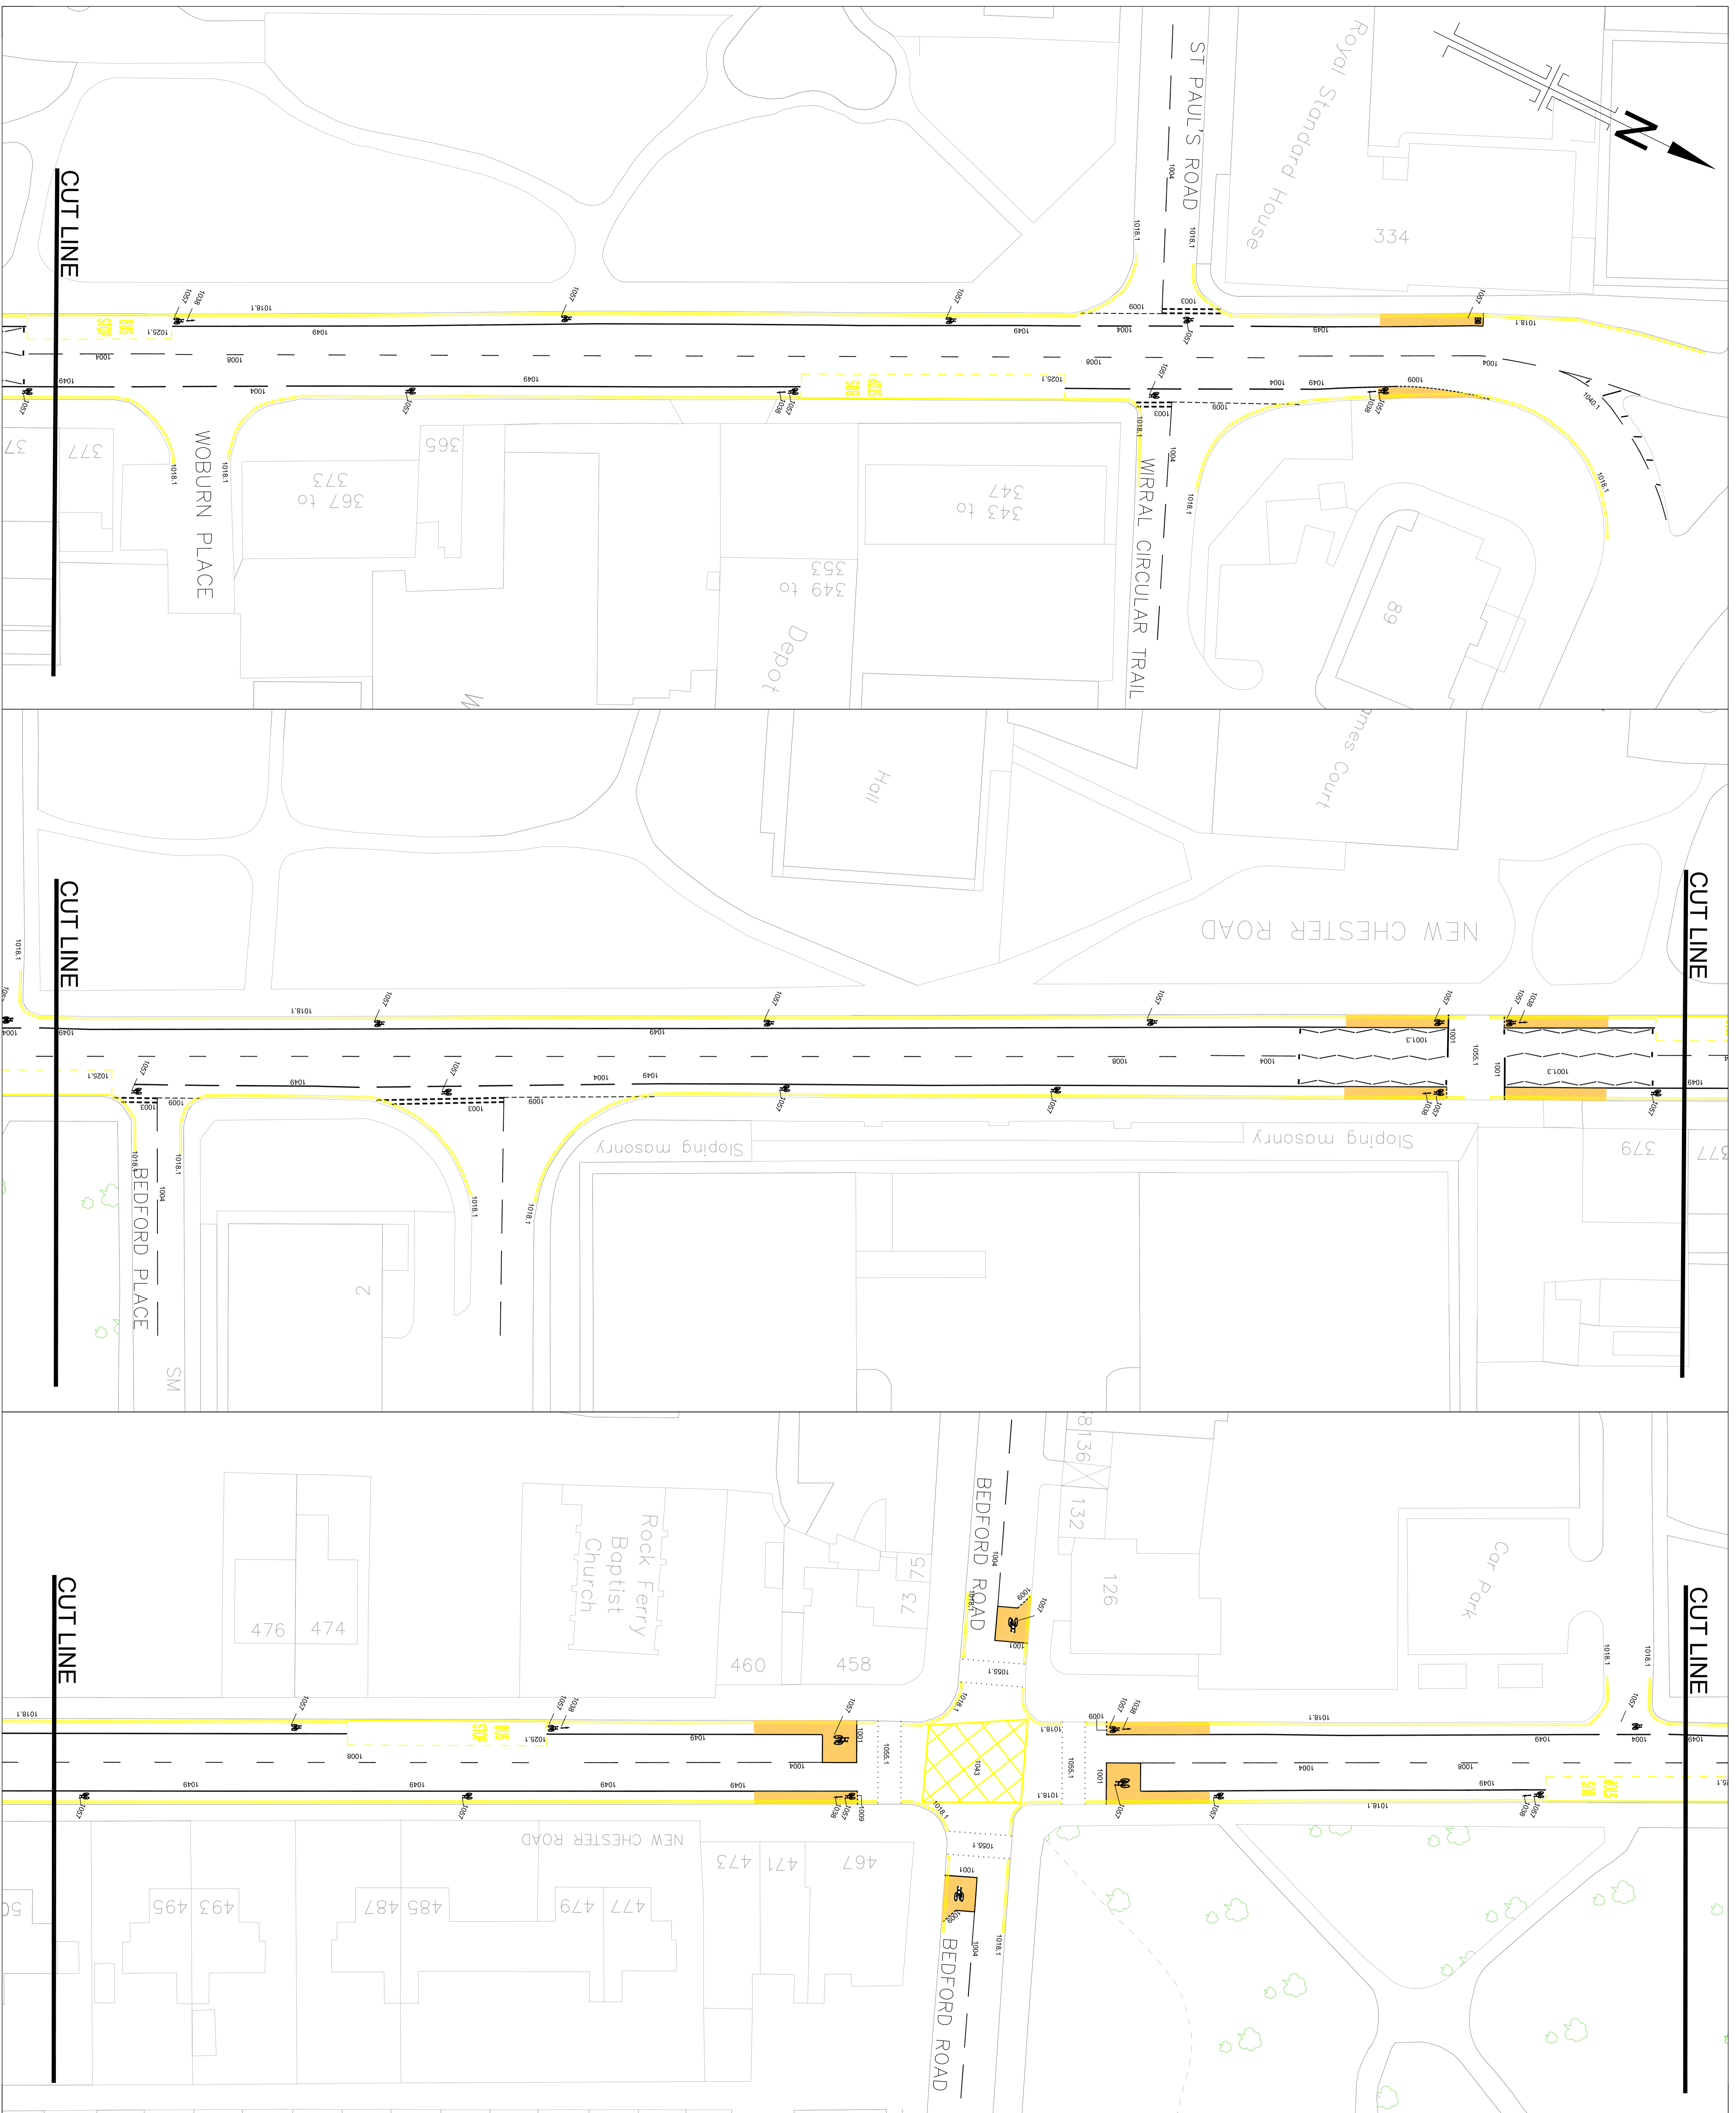

REV	DATE	INITIALS	REVIEWED

WIRRAL
Commercial Management Services
Business Management

Hamilton Building
Conway Street
Birkenhead
Wirral, CH41 4FD
www.wirral.gov.uk

PROJECT NAME
ACCESSIBILITY IMPROVEMENTS
New Chester Road
Rock Ferry by-pass to O/S house 501

DRAWING TITLE
Proposed Road Markings

Sheet 1 of 4

DRAWN	REVIEWED	AUTHORISED	DRAWING NO.
LB	MCR	MCR	DC04461200
SCALE	1:400	Printed @ A0	REV
DATE	12/18		REF. NO.