
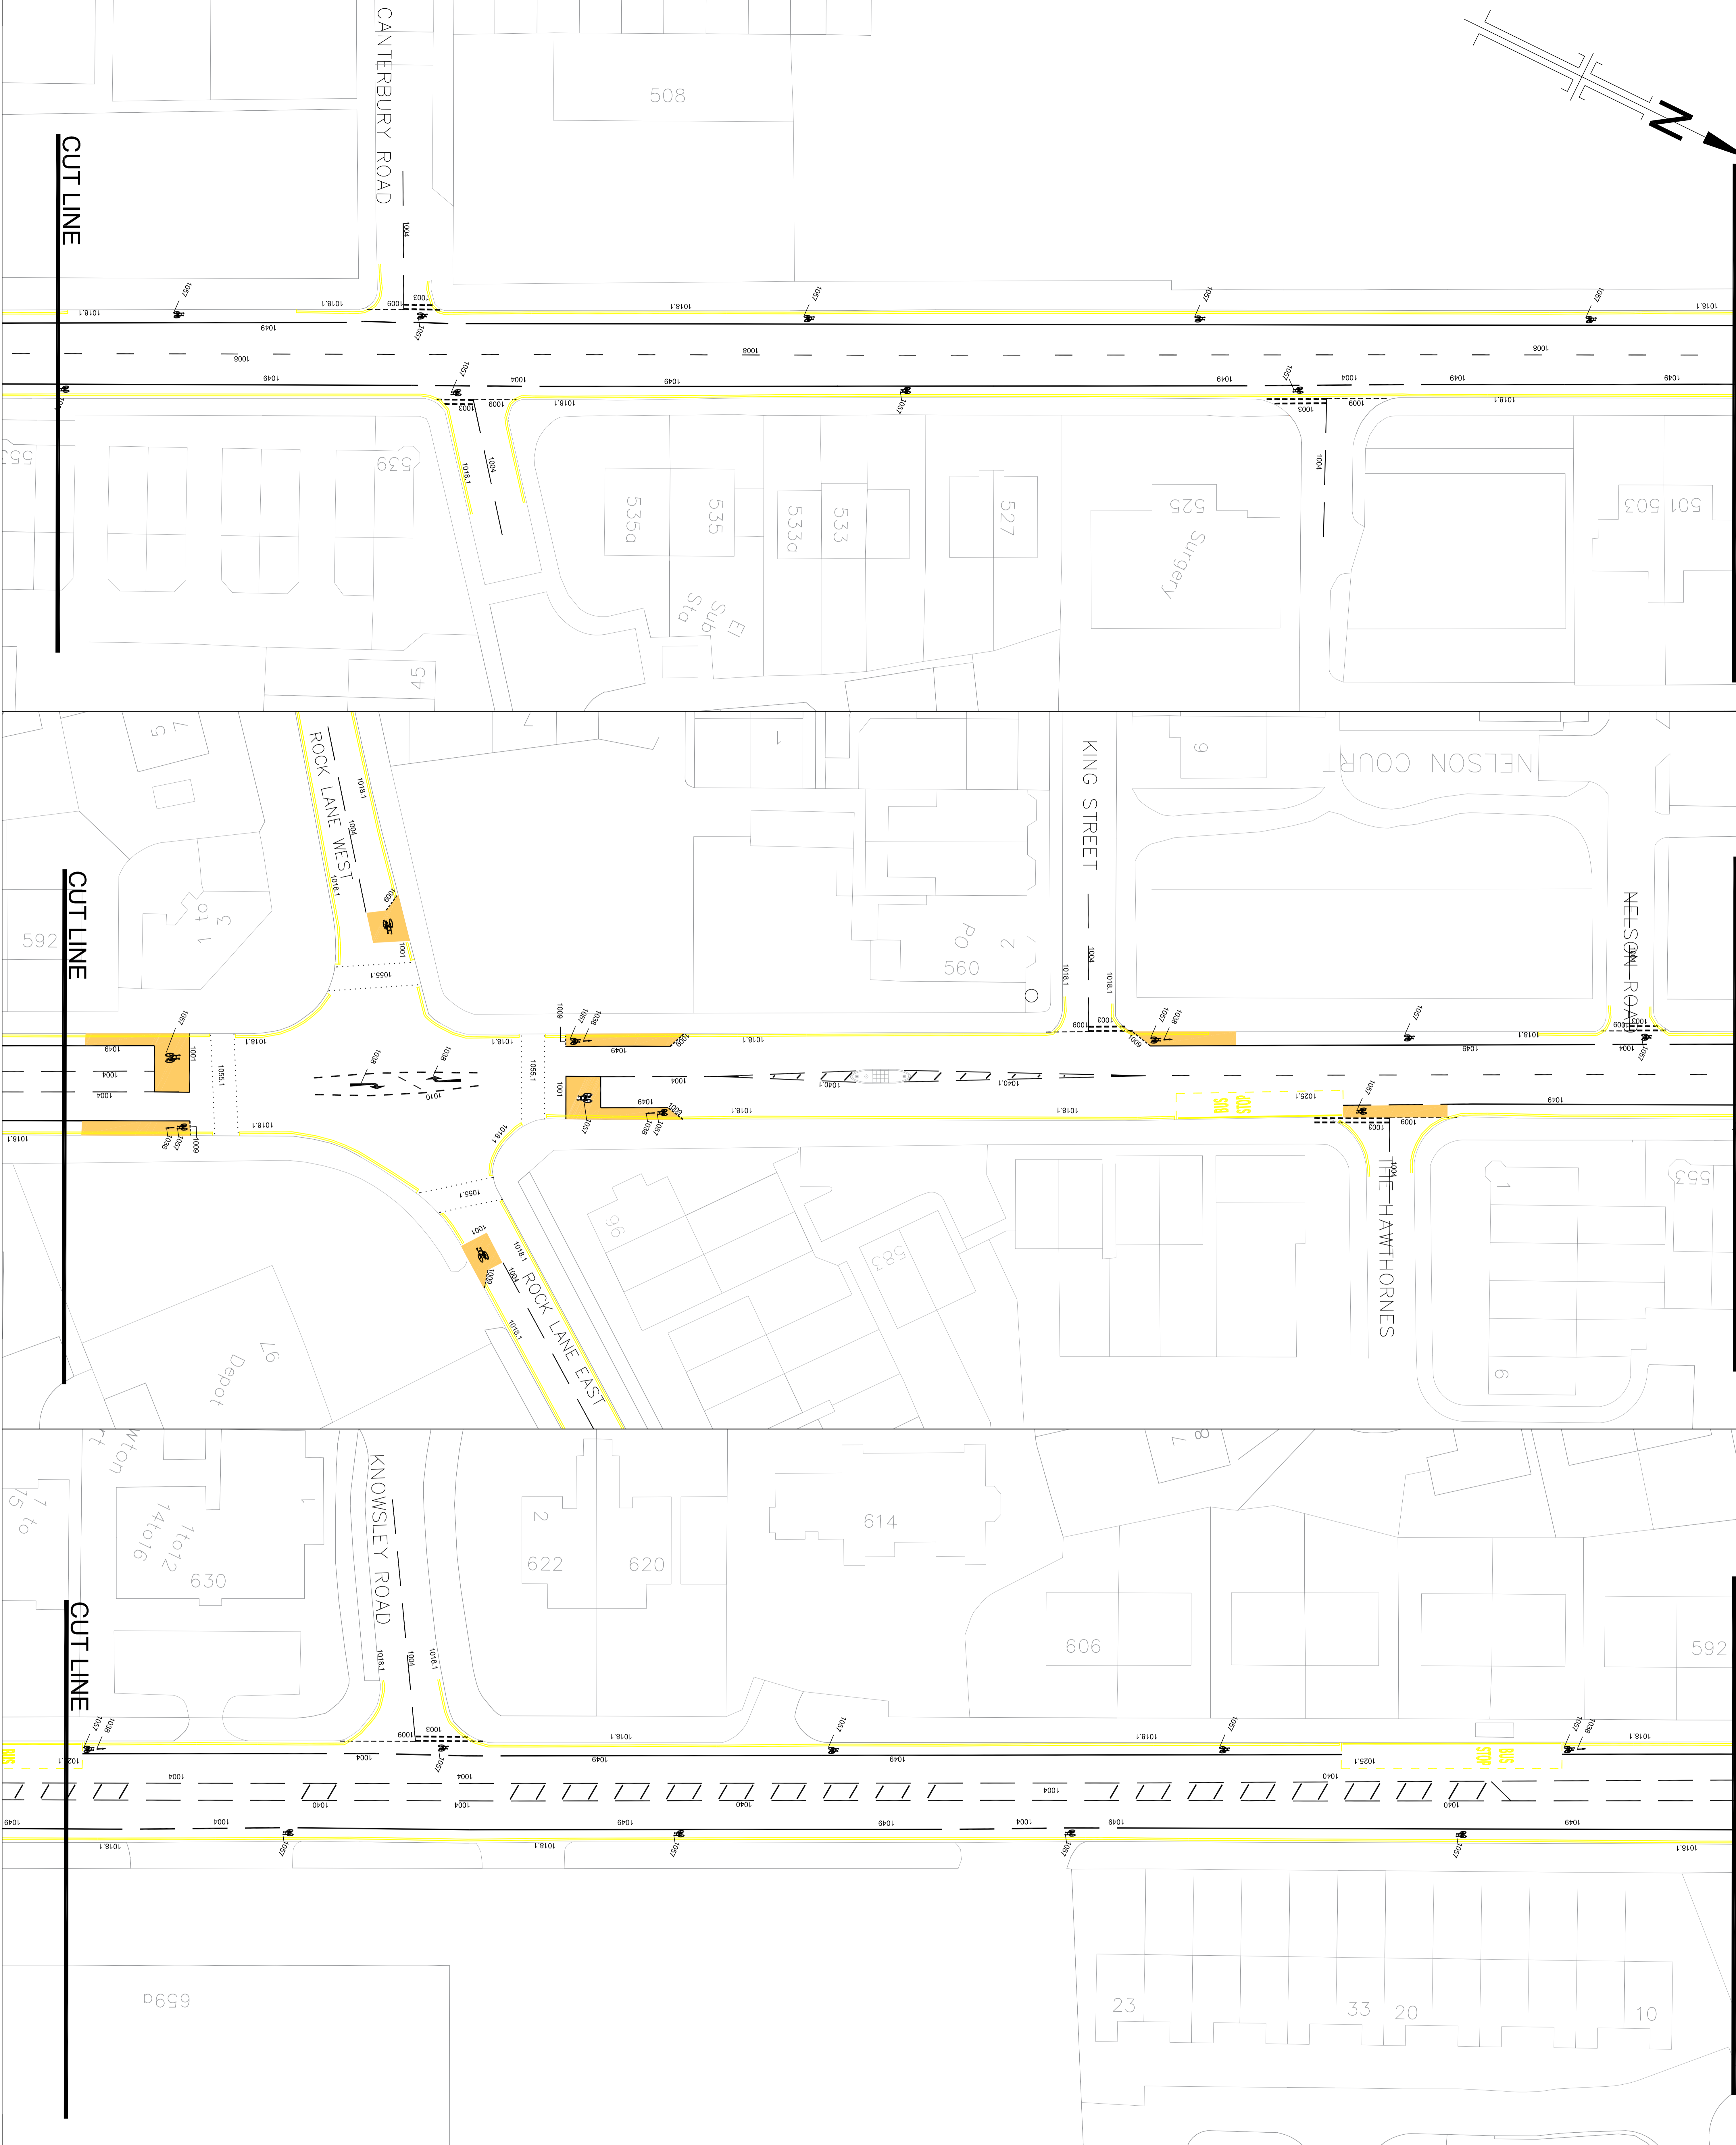


CUT LINE

CUT LINE

CUT LINE

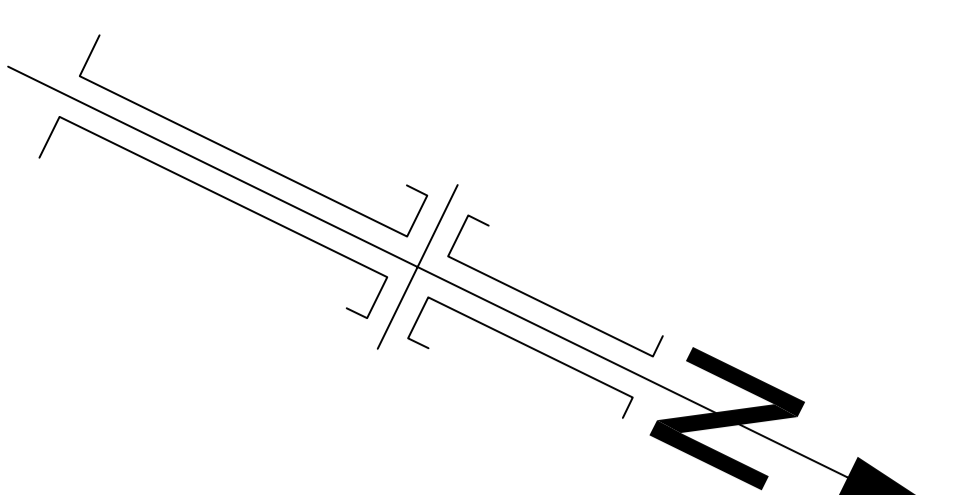

NOTES
WRITTEN DIMENSIONS TO BE PREFERRED TO SCALED.

This Map is Reproduced from Ordnance Survey Material with the Permission of Ordnance Survey on Behalf of The Controller of Her Majesty's Stationery Office. © Crown Copyright. Unauthorised Reproduction Infringes Crown Copyright and May Lead to Prosecution or Civil Proceedings. Licence Number 100019803, Published 2014



Commercial Management Services
Business Management
Hamilton Building
Conway Street
Birkenhead
Wirral, CH41 4FD
www.wirral.gov.uk

PROJECT NAME
ACCESSIBILITY IMPROVEMENTS
New Chester Road
O/S house 501 to Newton Court

DRAWING TITLE
Proposed Road Markings
Sheet 2 of 4

REV	DATE	REV	DATE
LB	MCR	DC04461200	REF NO.
SCALE	1:400	Printed @ A0	
DATE	12/18		