


CUT LINE

CUT LINE

CUT LINE

NOTES  
WRITTEN DIMENSIONS TO BE PREFERRED TO SCALED.

This Map is Reproduced from Ordnance Survey Material with the Permission of Ordnance Survey on Behalf of The Controller of Her Majesty's Stationery Office. © Crown Copyright. Unauthorised Reproduction Infringes Crown Copyright and May Lead to Prosecution or Civil Proceedings. Licence Number 100019803, Published 2014

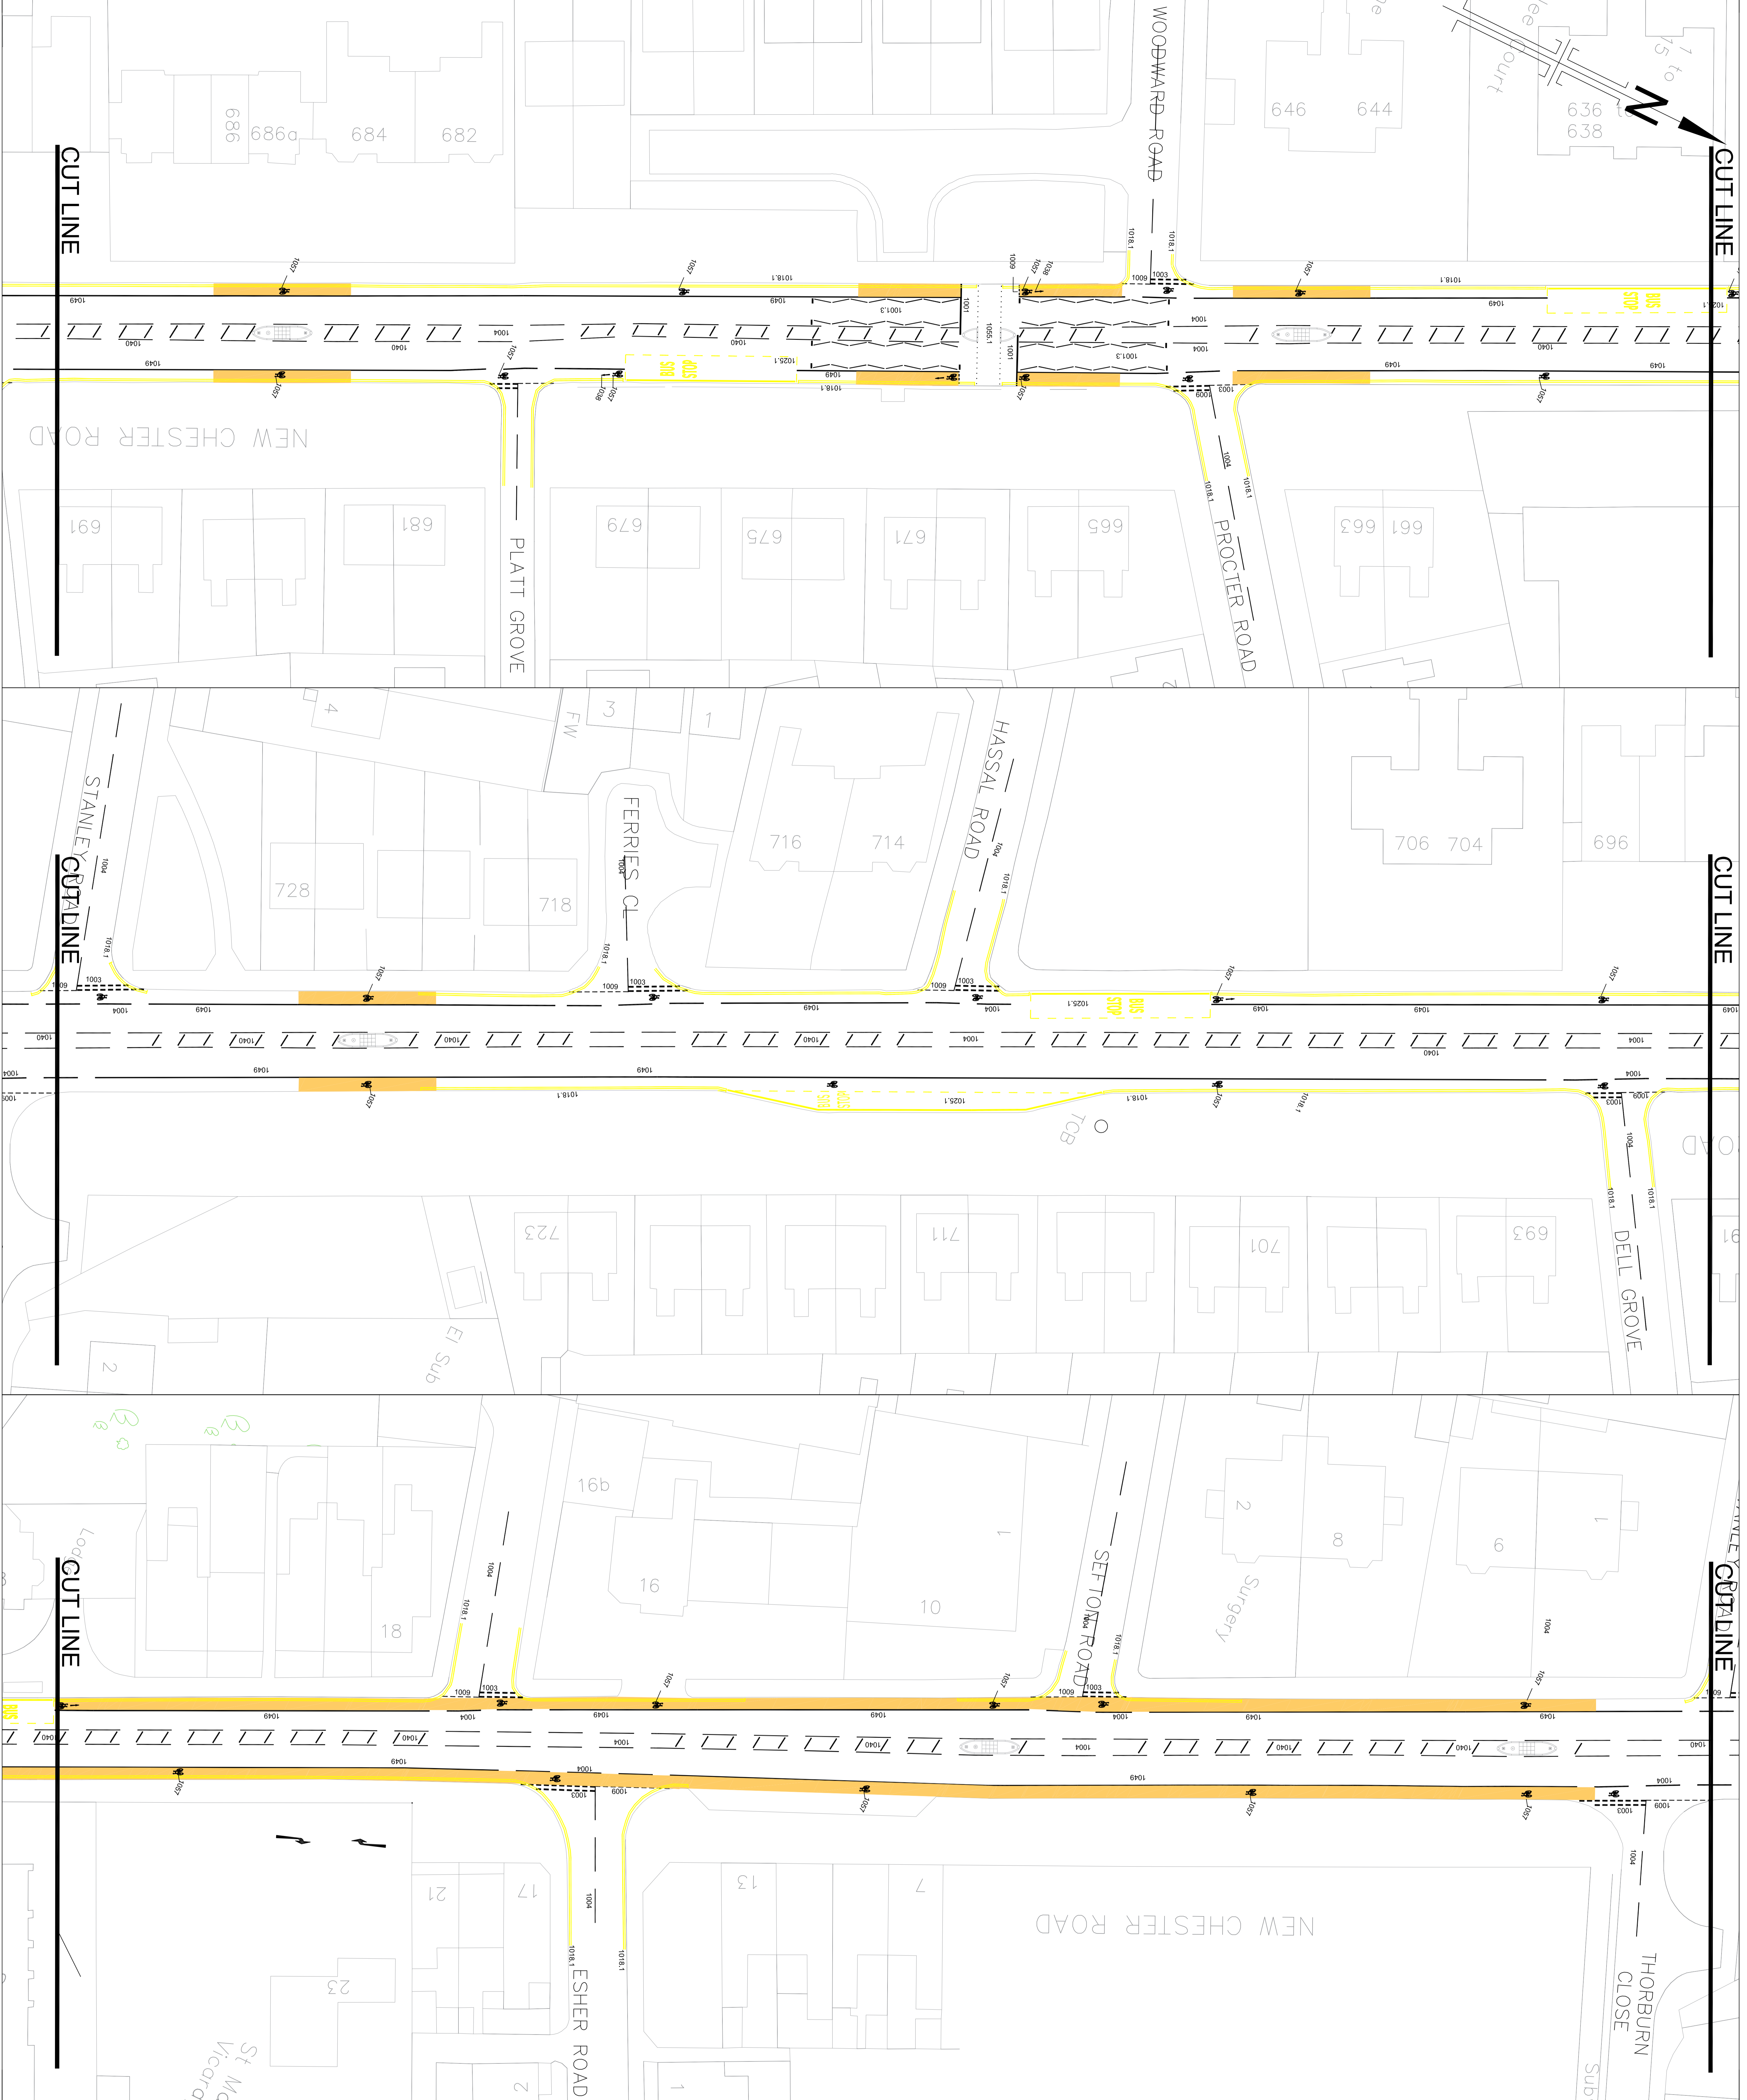

**Commercial Management Services**  
Business Management  
Hamilton Building  
Conway Street  
Birkenhead  
Wirral, CH41 4FD  
www.wirral.gov.uk

PROJECT NAME  
**ACCESSIBILITY IMPROVEMENTS**  
**NEW CHESTER ROAD**  
Newton Court to St.Marks Vicarage

DRAWING TITLE  
**Proposed Road Markings**  
Sheet 3 of 4

DATE	12/18	REV	
SCALE	1:400	LB	MCR
PRINTED @	A0	MCR	MCR
DRAWING NO.	DC04461200	REV	