

NOTES
WRITTEN DIMENSIONS TO BE PREFERRED TO SCALED.


This Map is Reproduced from Ordnance Survey Material with the Permission of Ordnance Survey on Behalf of The Controller of Her Majesty's Stationery Office. © Crown Copyright. Unauthorised Reproduction Infringes Crown Copyright and May Lead to Prosecution or Civil Proceedings. Licence Number 100019803, Published 2014

KEY

Proposed High Friction Surfacing.
Type 1, "BUFF" colour, to Clause 924.

NOTES:

All White Markings & Lining to be laid using reflectorised material incorporating 20% glass beads and surface application of beads.
All Yellow Lining to be laid using non-reflectorised thermoplastic screed.
Position of all road markings to be agreed with engineer on site prior to laying.

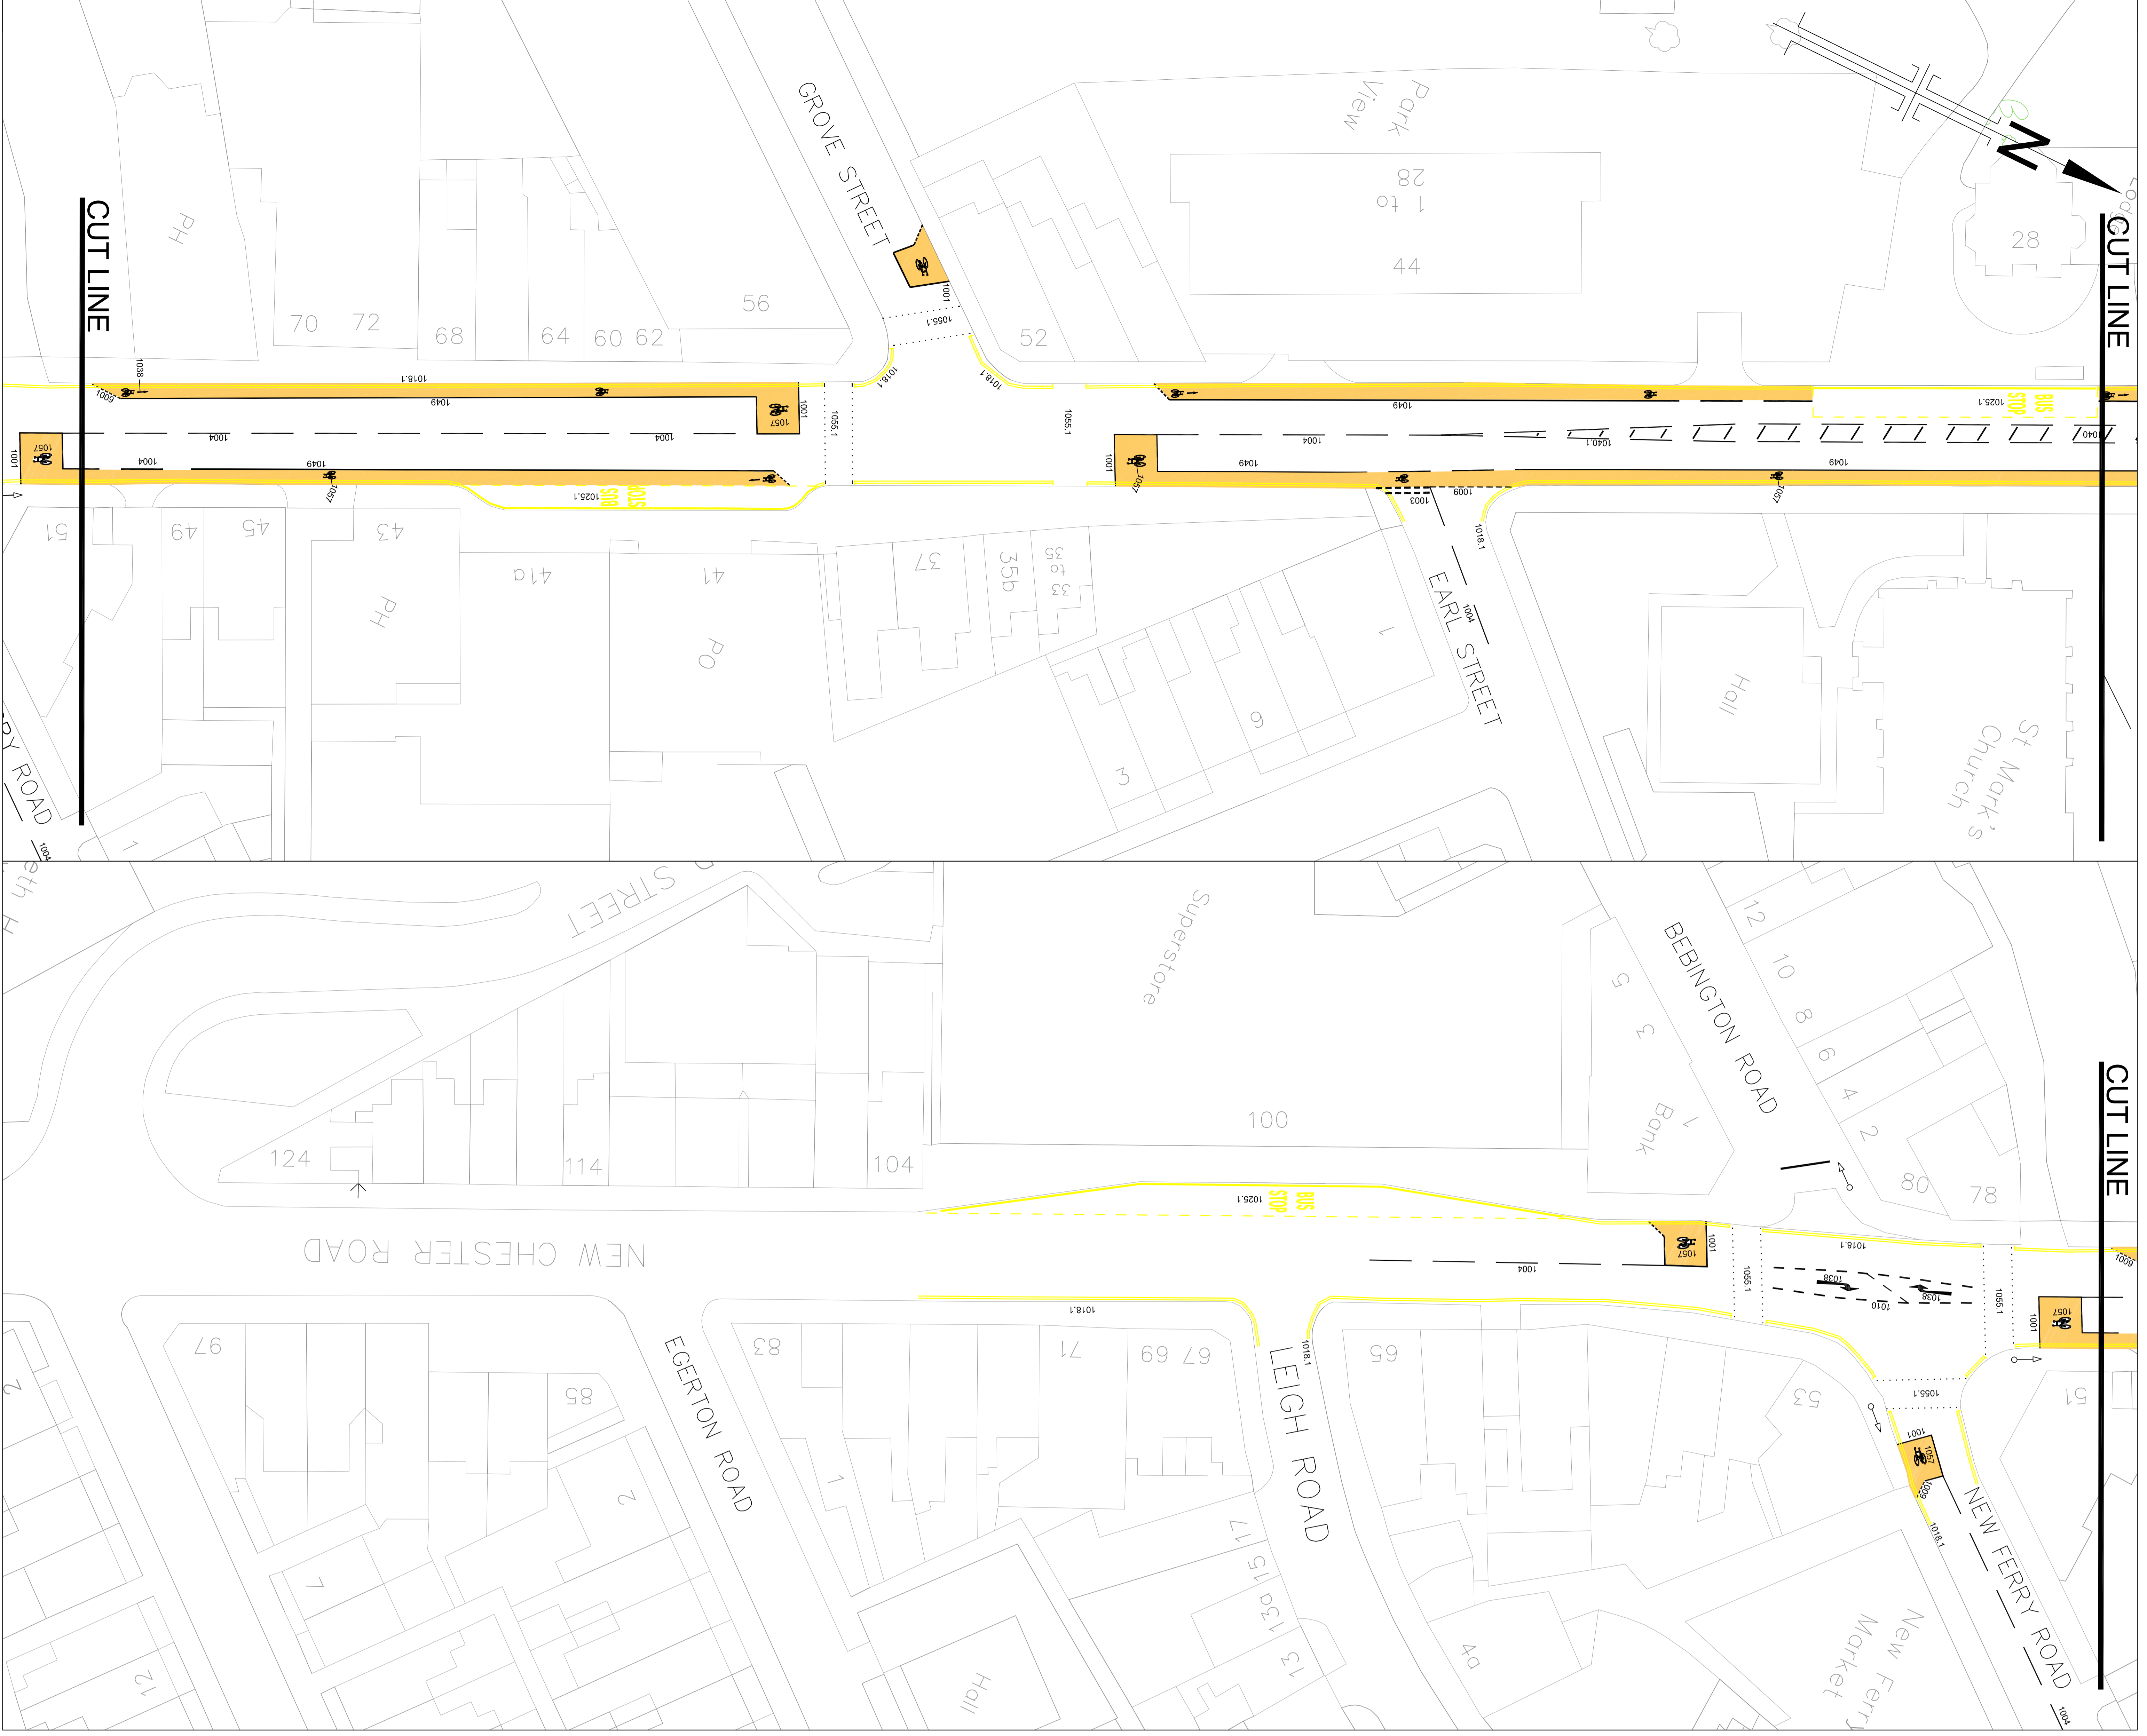

Commercial Management Services
Business Management
Hamilton Building
Conway Street
Birkenhead
Wirral, CH41 4FD
www.wirral.gov.uk

PROJECT NAME
**ACCESSIBILITY IMPROVEMENTS
NEW CHESTER ROAD
St. Mark's Church to Egerton Road**

DRAWING TITLE
Proposed Road Markings
Sheet 4 of 4

DRAWN	REVIEWED	AUTHORISED	DRAWING NO.
LB	MCR	MCR	DC04461200
SCALE	1:400	Printed @ A0	REV.
DATE	12/18		REF. NO.